



SITE TOP VIEW (Scale 1:100)

BLOCK H - The Rose House
3 Bed rooms

BLOCK I - The Orchid House
3 Bed rooms

BLOCK C - Camellia
2 Bedrooms Units (4 units in total, each Unit 970 sq ft., approximately 90 Sq mt.)

BLOCK A - Allium
Adminstration Block
Health club
(Gym, Sauna, Steam bath, Spa/ lounge) The Allium

BLOCK B - Begonia
2 Bedroom units (8 units in total, each Unit 970 sq ft., approximately 90 Sq mt.)



A t l a n t i c O c e a n

BLOCK G - Geranium
2 Bedroom units (6 units in total, each Unit 970 sq ft., approximately 90 Sq mt.)

BLOCK F - Freesia
Cafeteria, Bar, clubhouse main observation deck

BLOCK E - Emelia
2 Bedrooms Units (4 units in total, each Unit 970 sq ft., approximately 90 Sq mt.)


BLOCK D - Dahlia
2 Bedrooms Units (4 units in total, each Unit 970 sq ft., approximately 90 Sq mt.)

BLOCK A - Allium
Administration Block
Health club
(Gym, Sauna, Steam bath, Spa / lounge)
Pent House

BLOCK C - Camellia
2 Bedrooms Units (4 units in total, each
Unit 970 sq ft., approximately 90 Sq mt.)

BLOCK B - Begonia
2 Bedroom units (8 units in total, each Unit 970 sq ft.,
approximately 90 Sq mt.)

BLOCK D - Dahlia
2 Bedrooms Units (4 units in total, each
Unit 970 sq ft., approximately 90 Sq mt.)

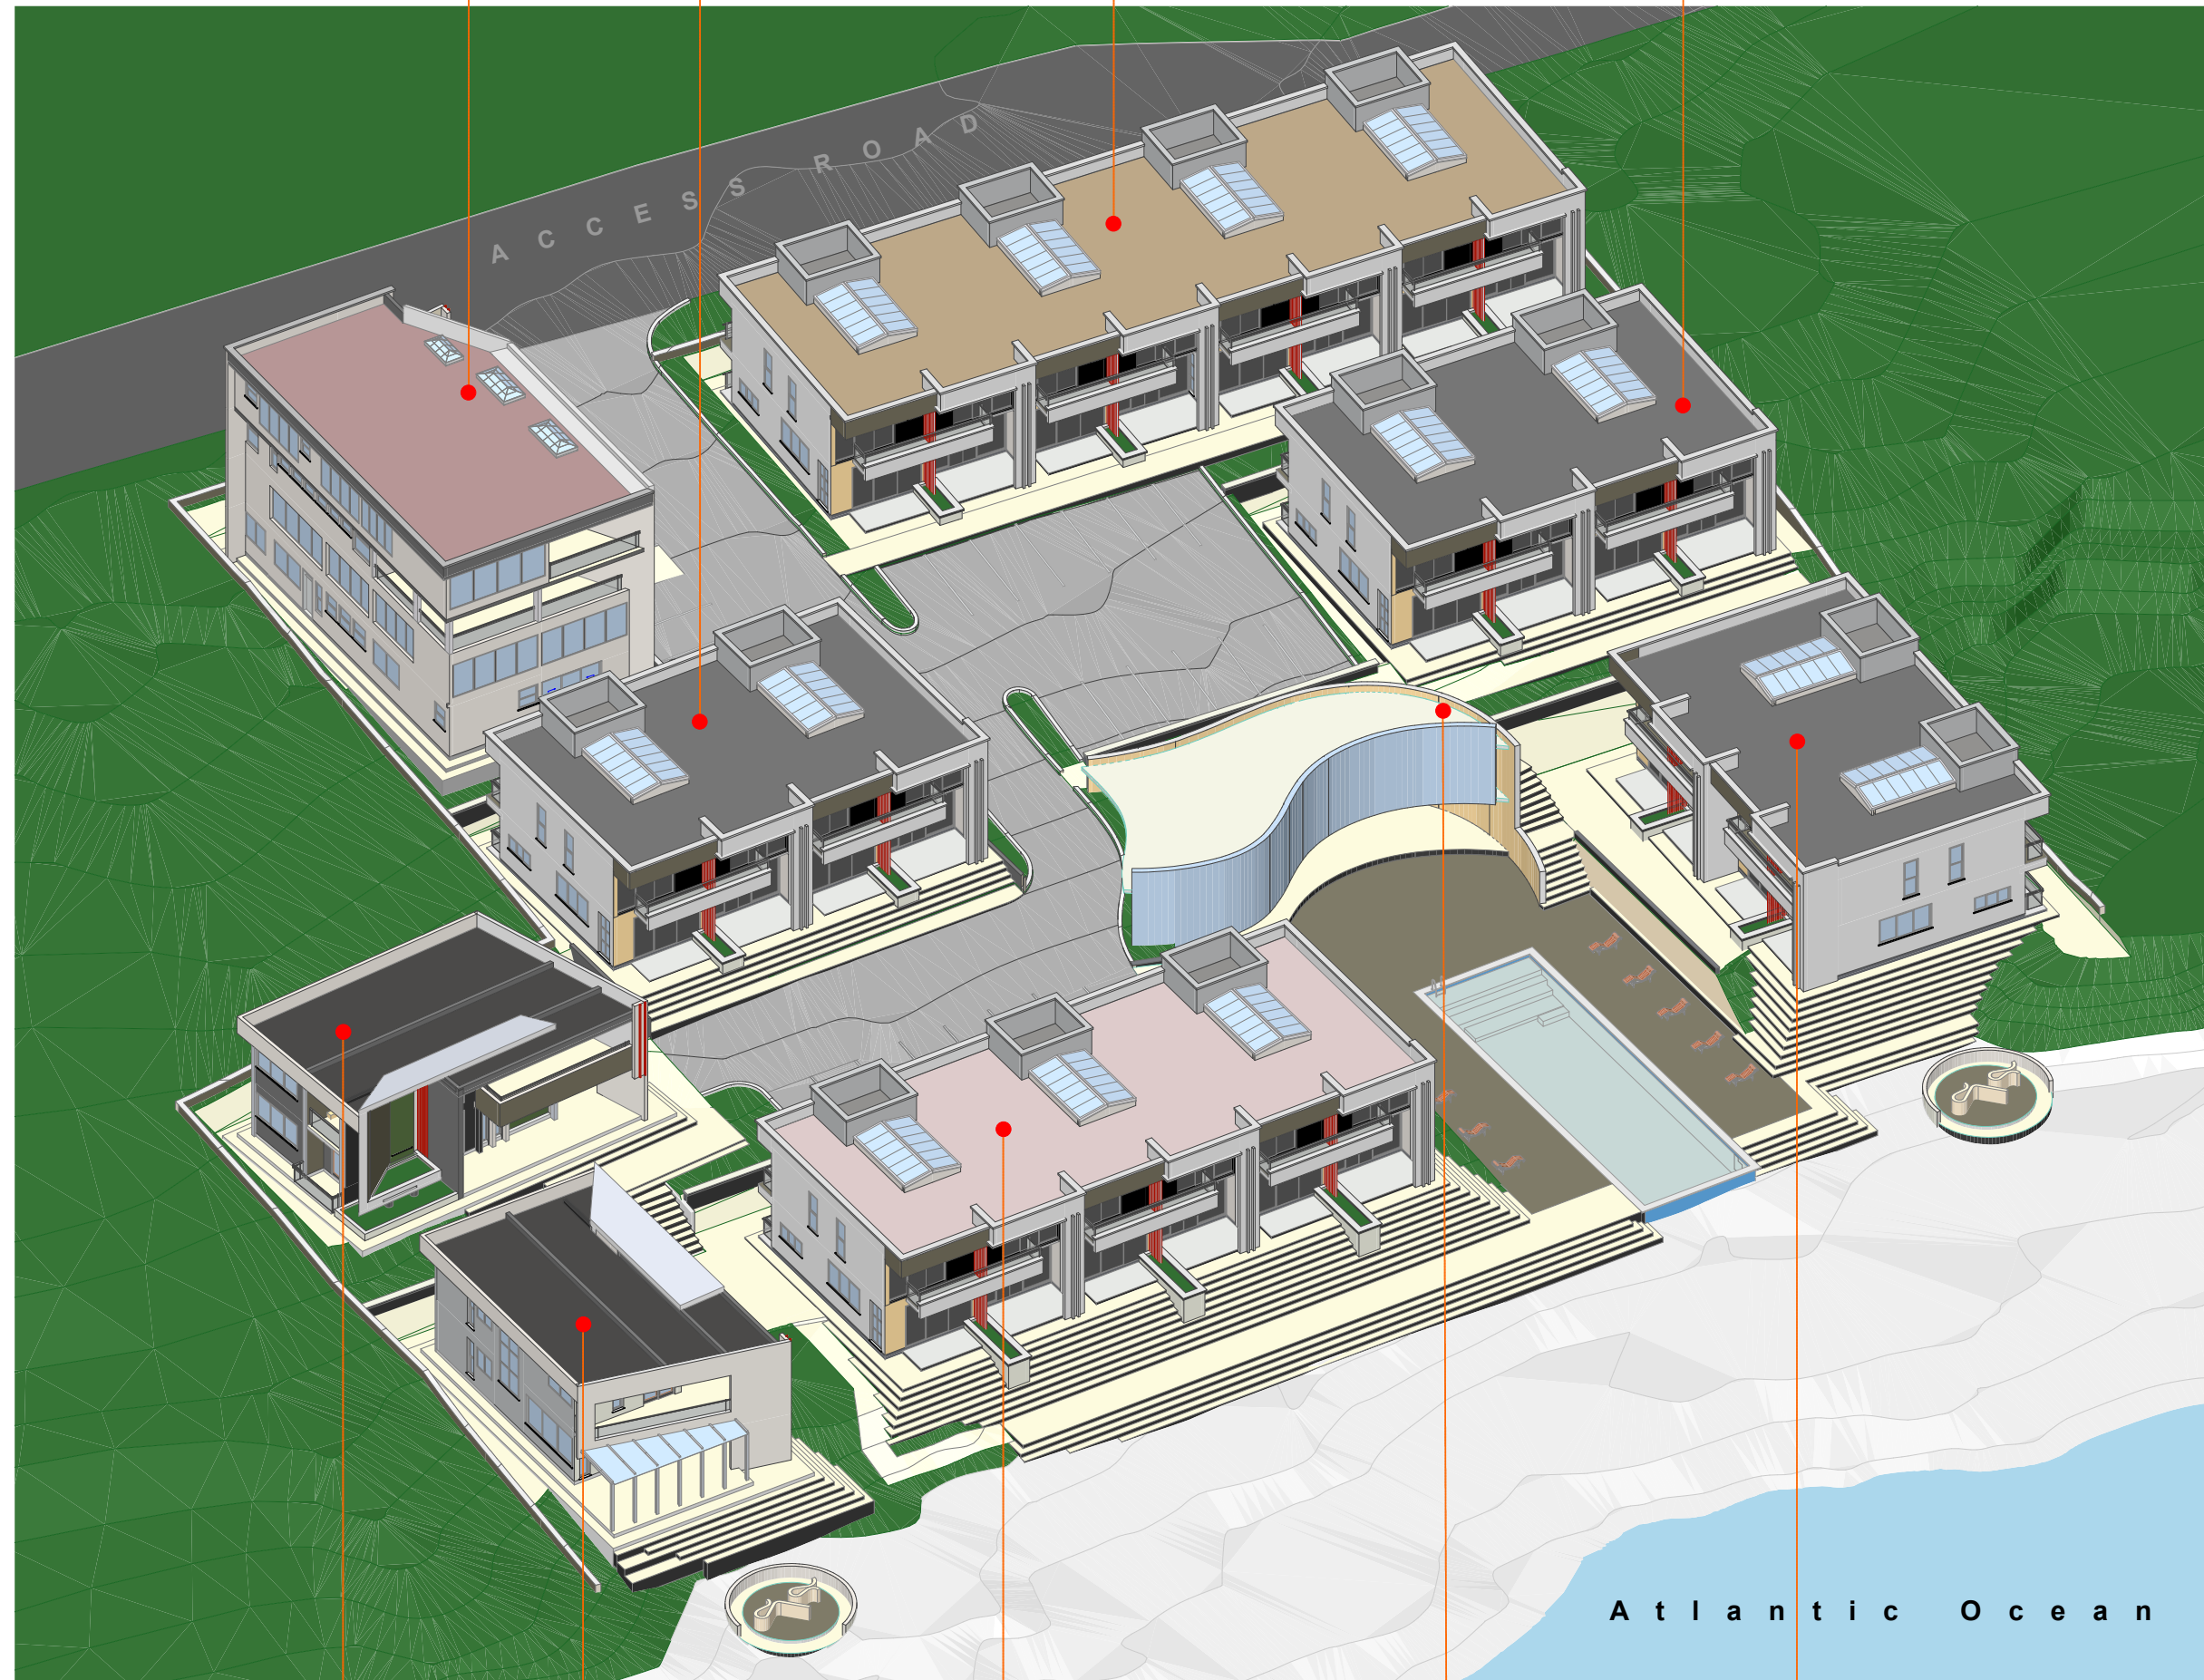

BLOCK H - The Rose House
Mansion 1 - 3 Bed rooms

BLOCK I - The Orchid House
Mansion 2 - 3 Bed rooms


BLOCK G - Geranium
2 Bedroom units (6 units in total, each Unit
970 sq ft., approximately 90 Sq mt.)

BLOCK F - Freesia
Cafeteria, Bar &
main observation deck


BLOCK E - Emelia
2 Bedrooms Units (4 units in total, each
Unit 970 sq ft., approximately 90 Sq mt.)






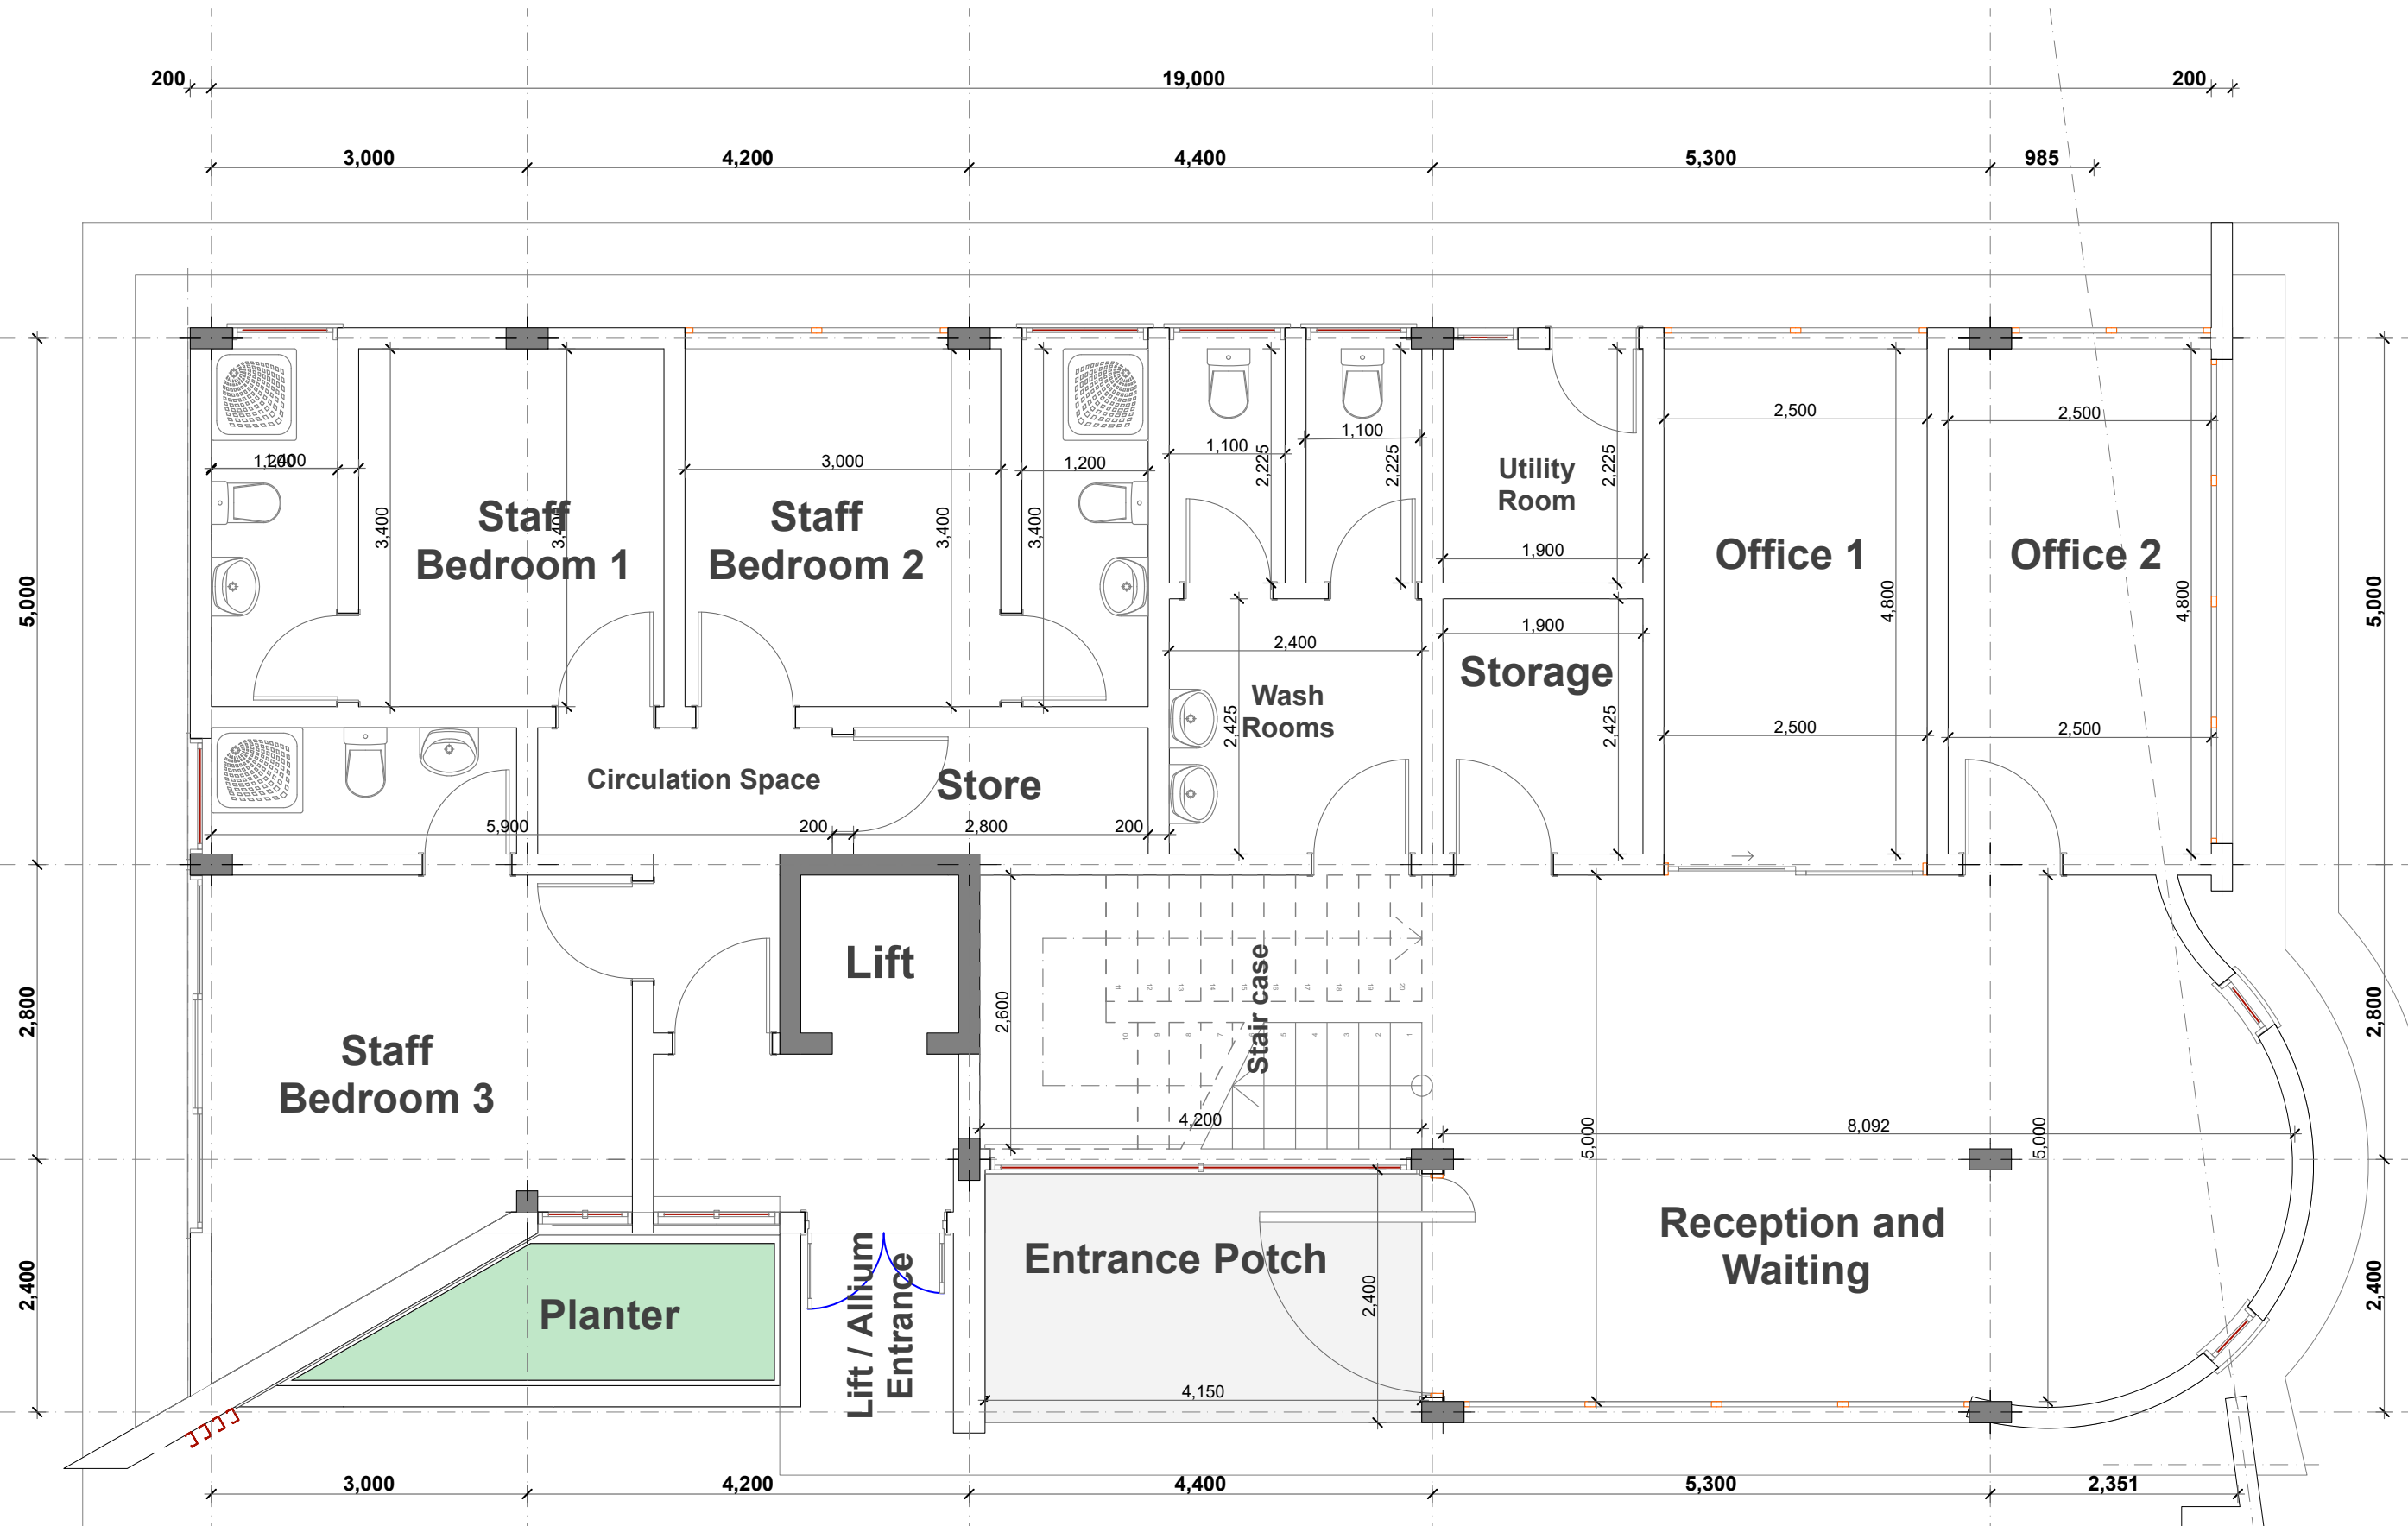

Allium (Administration / Health Club / Lounge) Ground Floor Plan

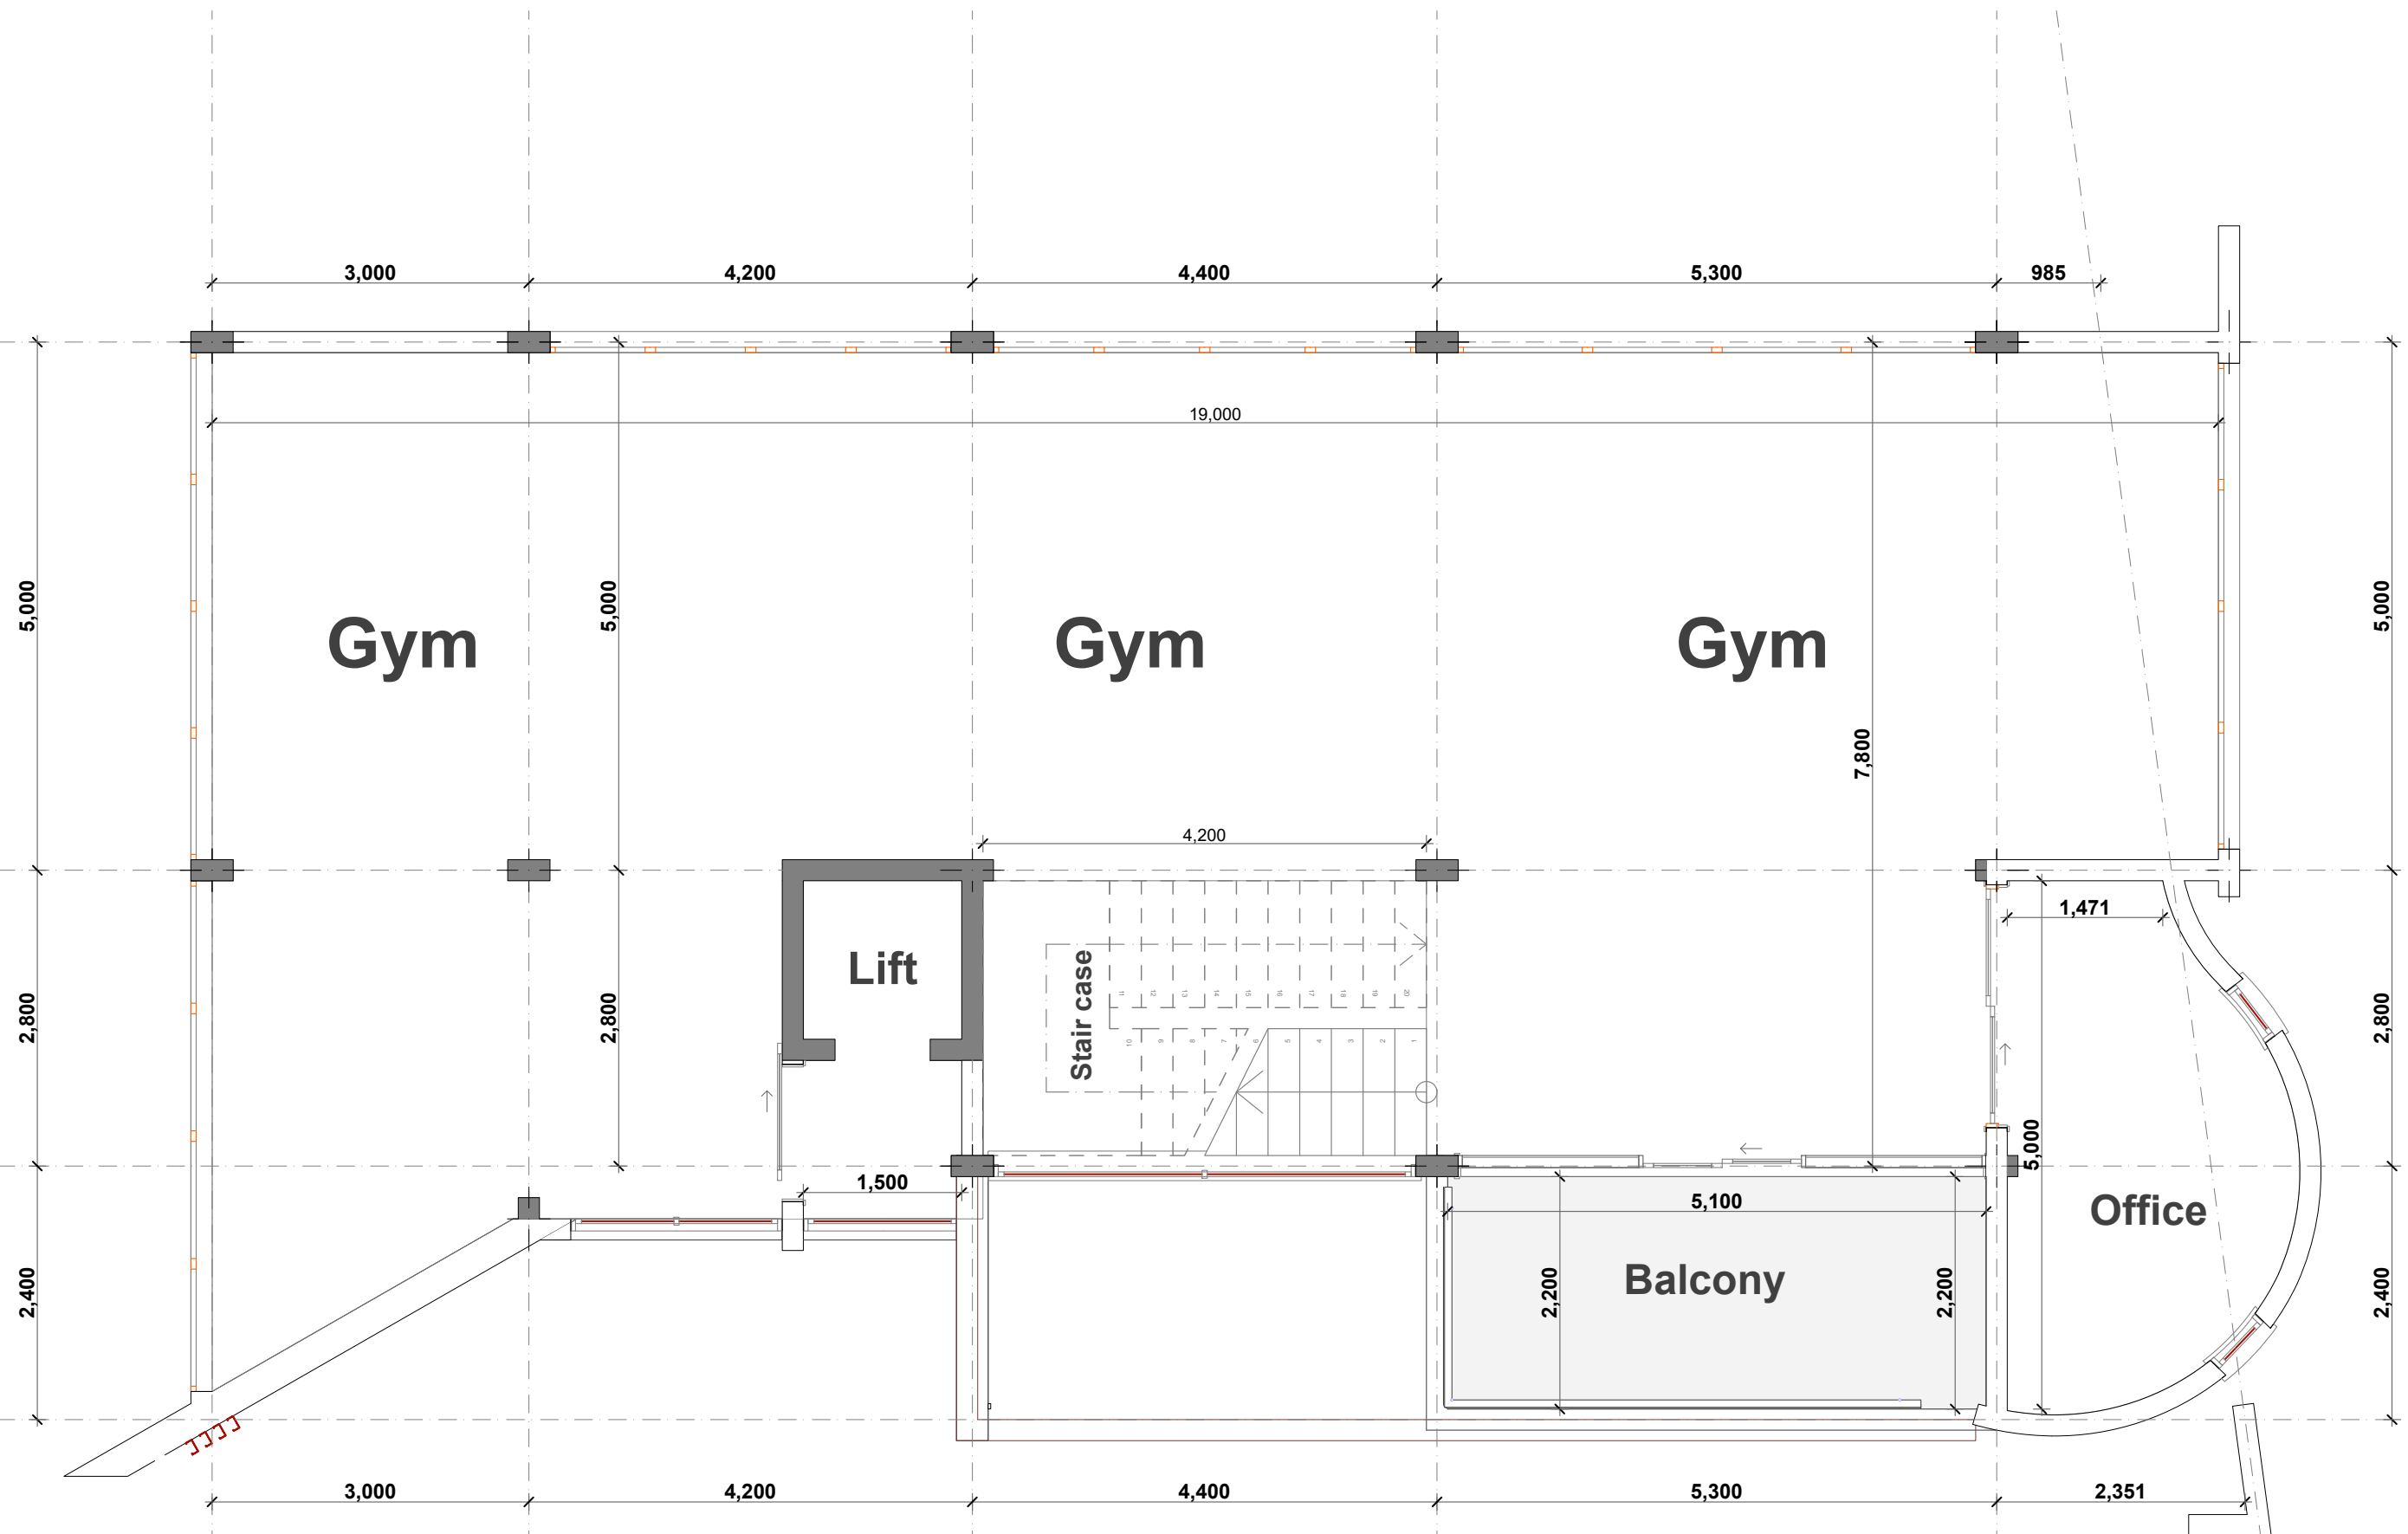

Allium (Administration / Health Club/ Lounge) First Floor Plan

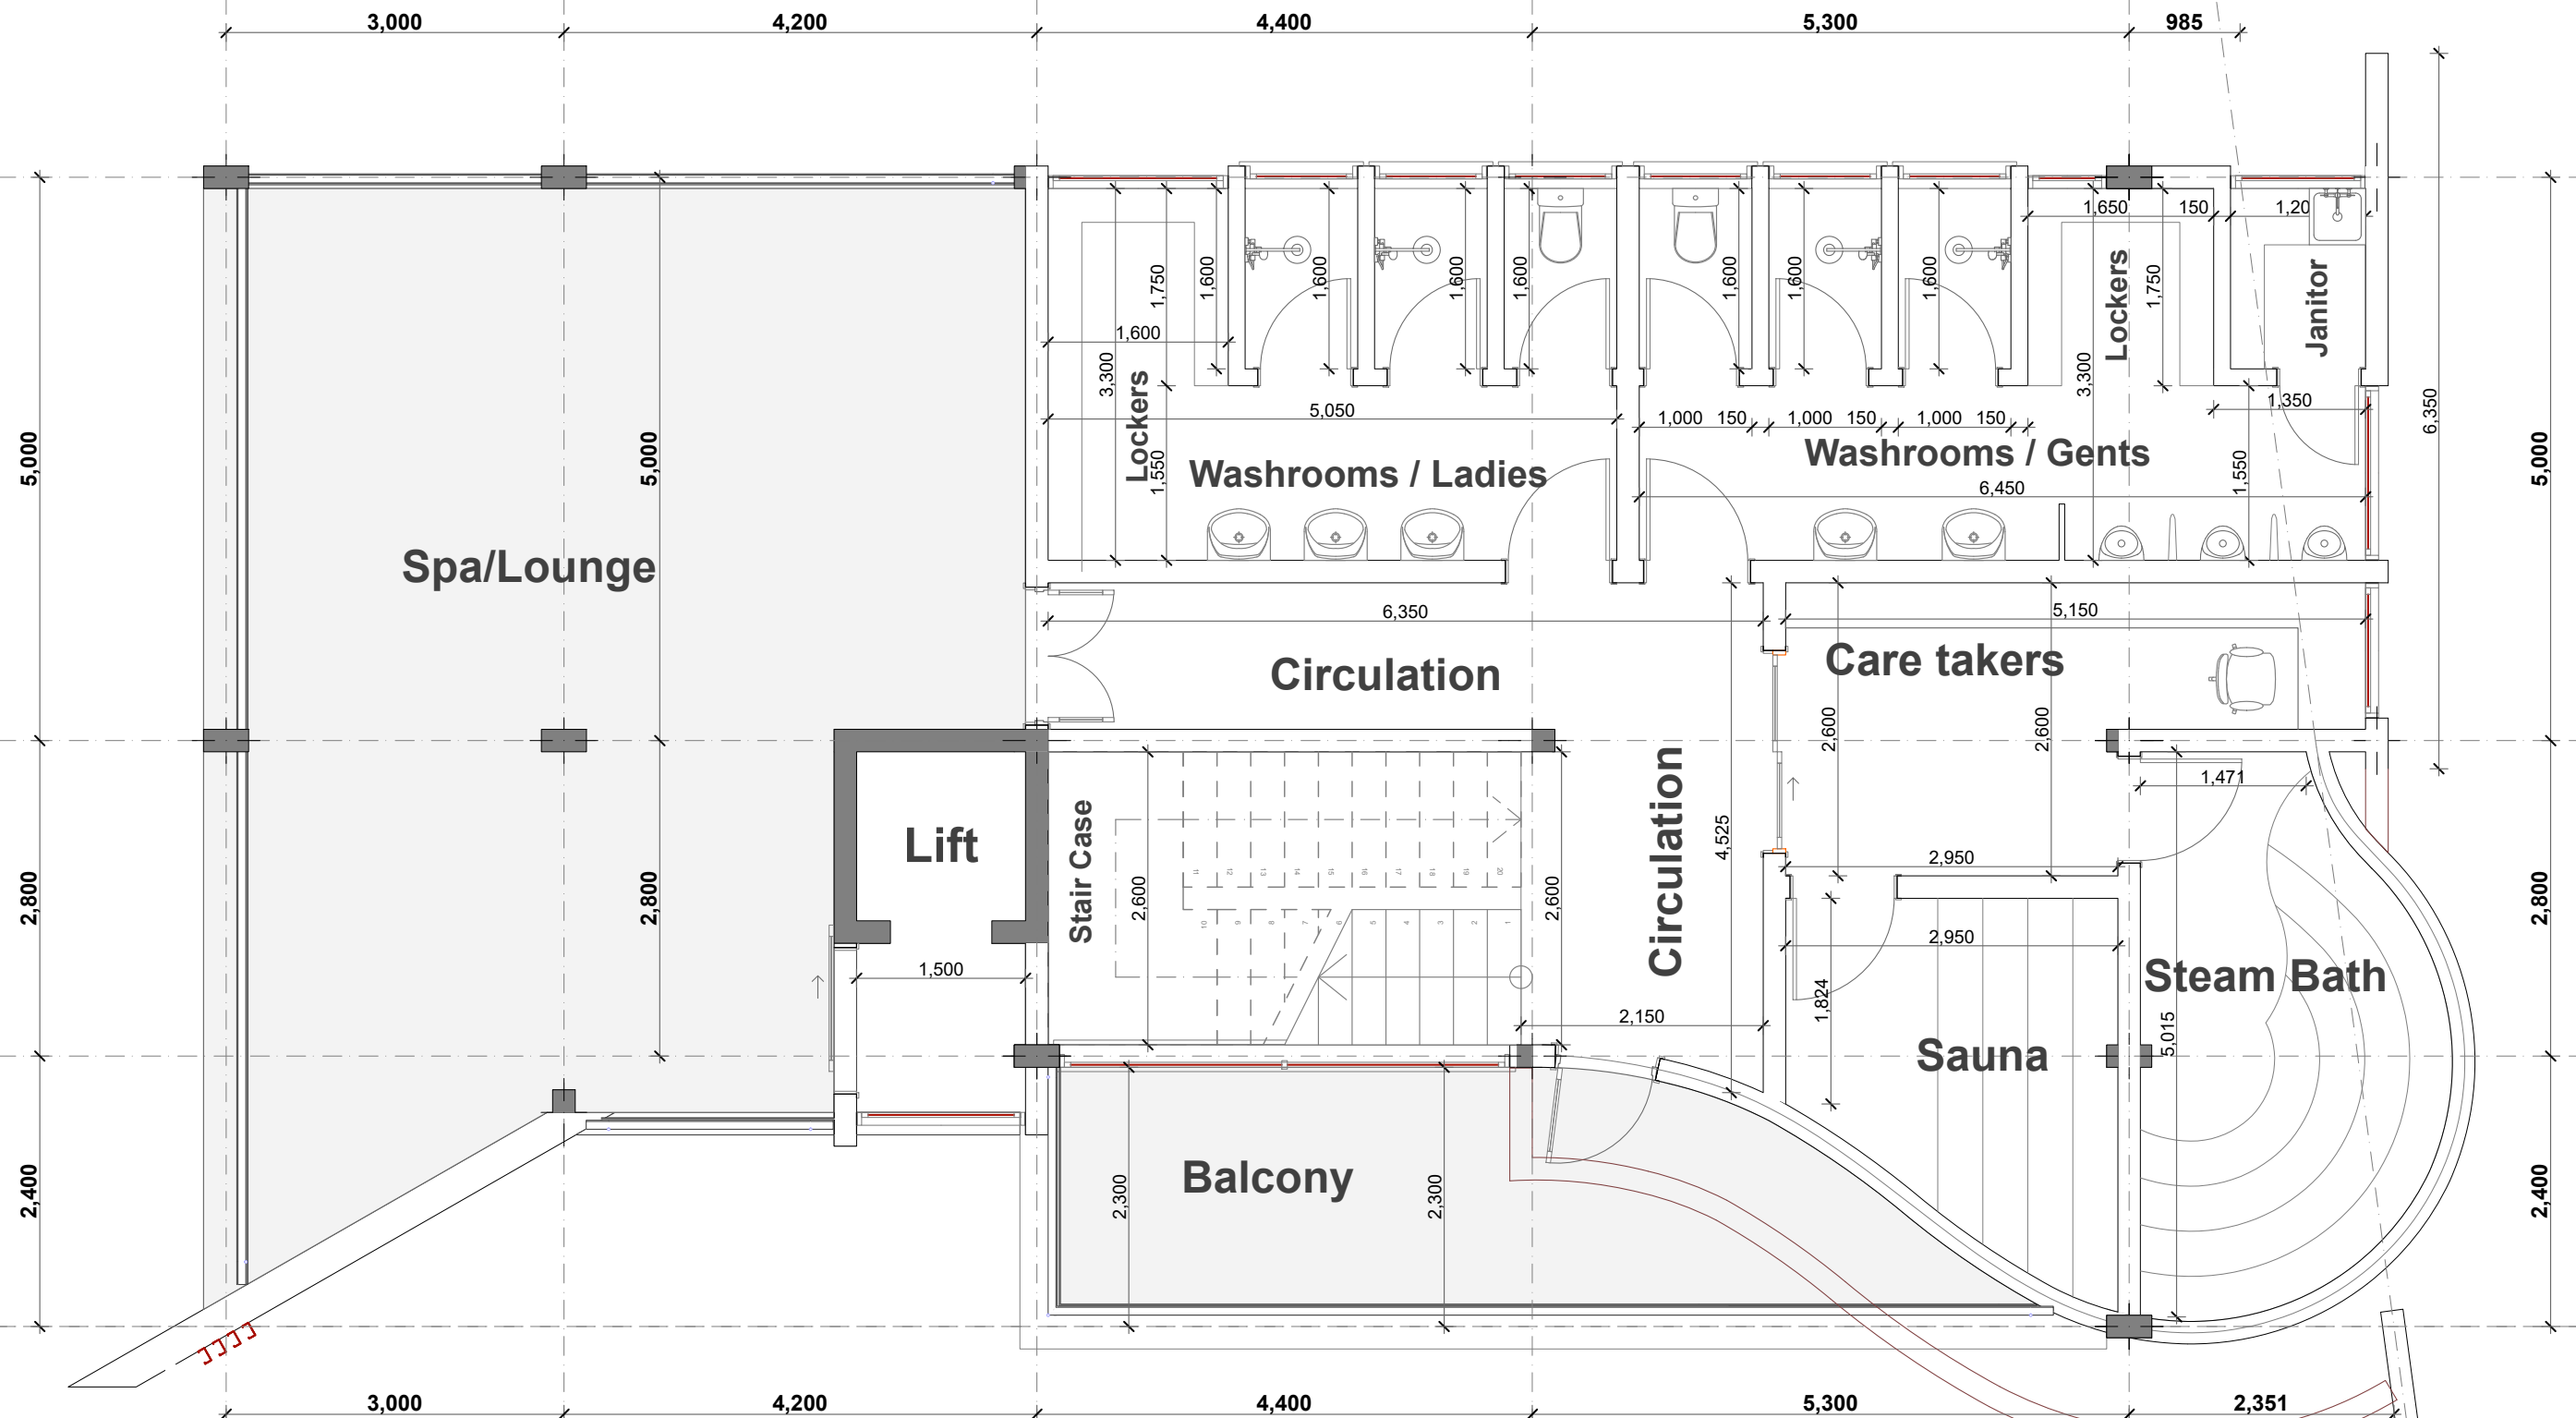


**Allium (Administration / Health Club/
Lounge) Second Floor Plan**




Allium (Administration & Health Club)
Allium Floor Plan




BLOCK B FLOOR PLANS (Scale 1:100)

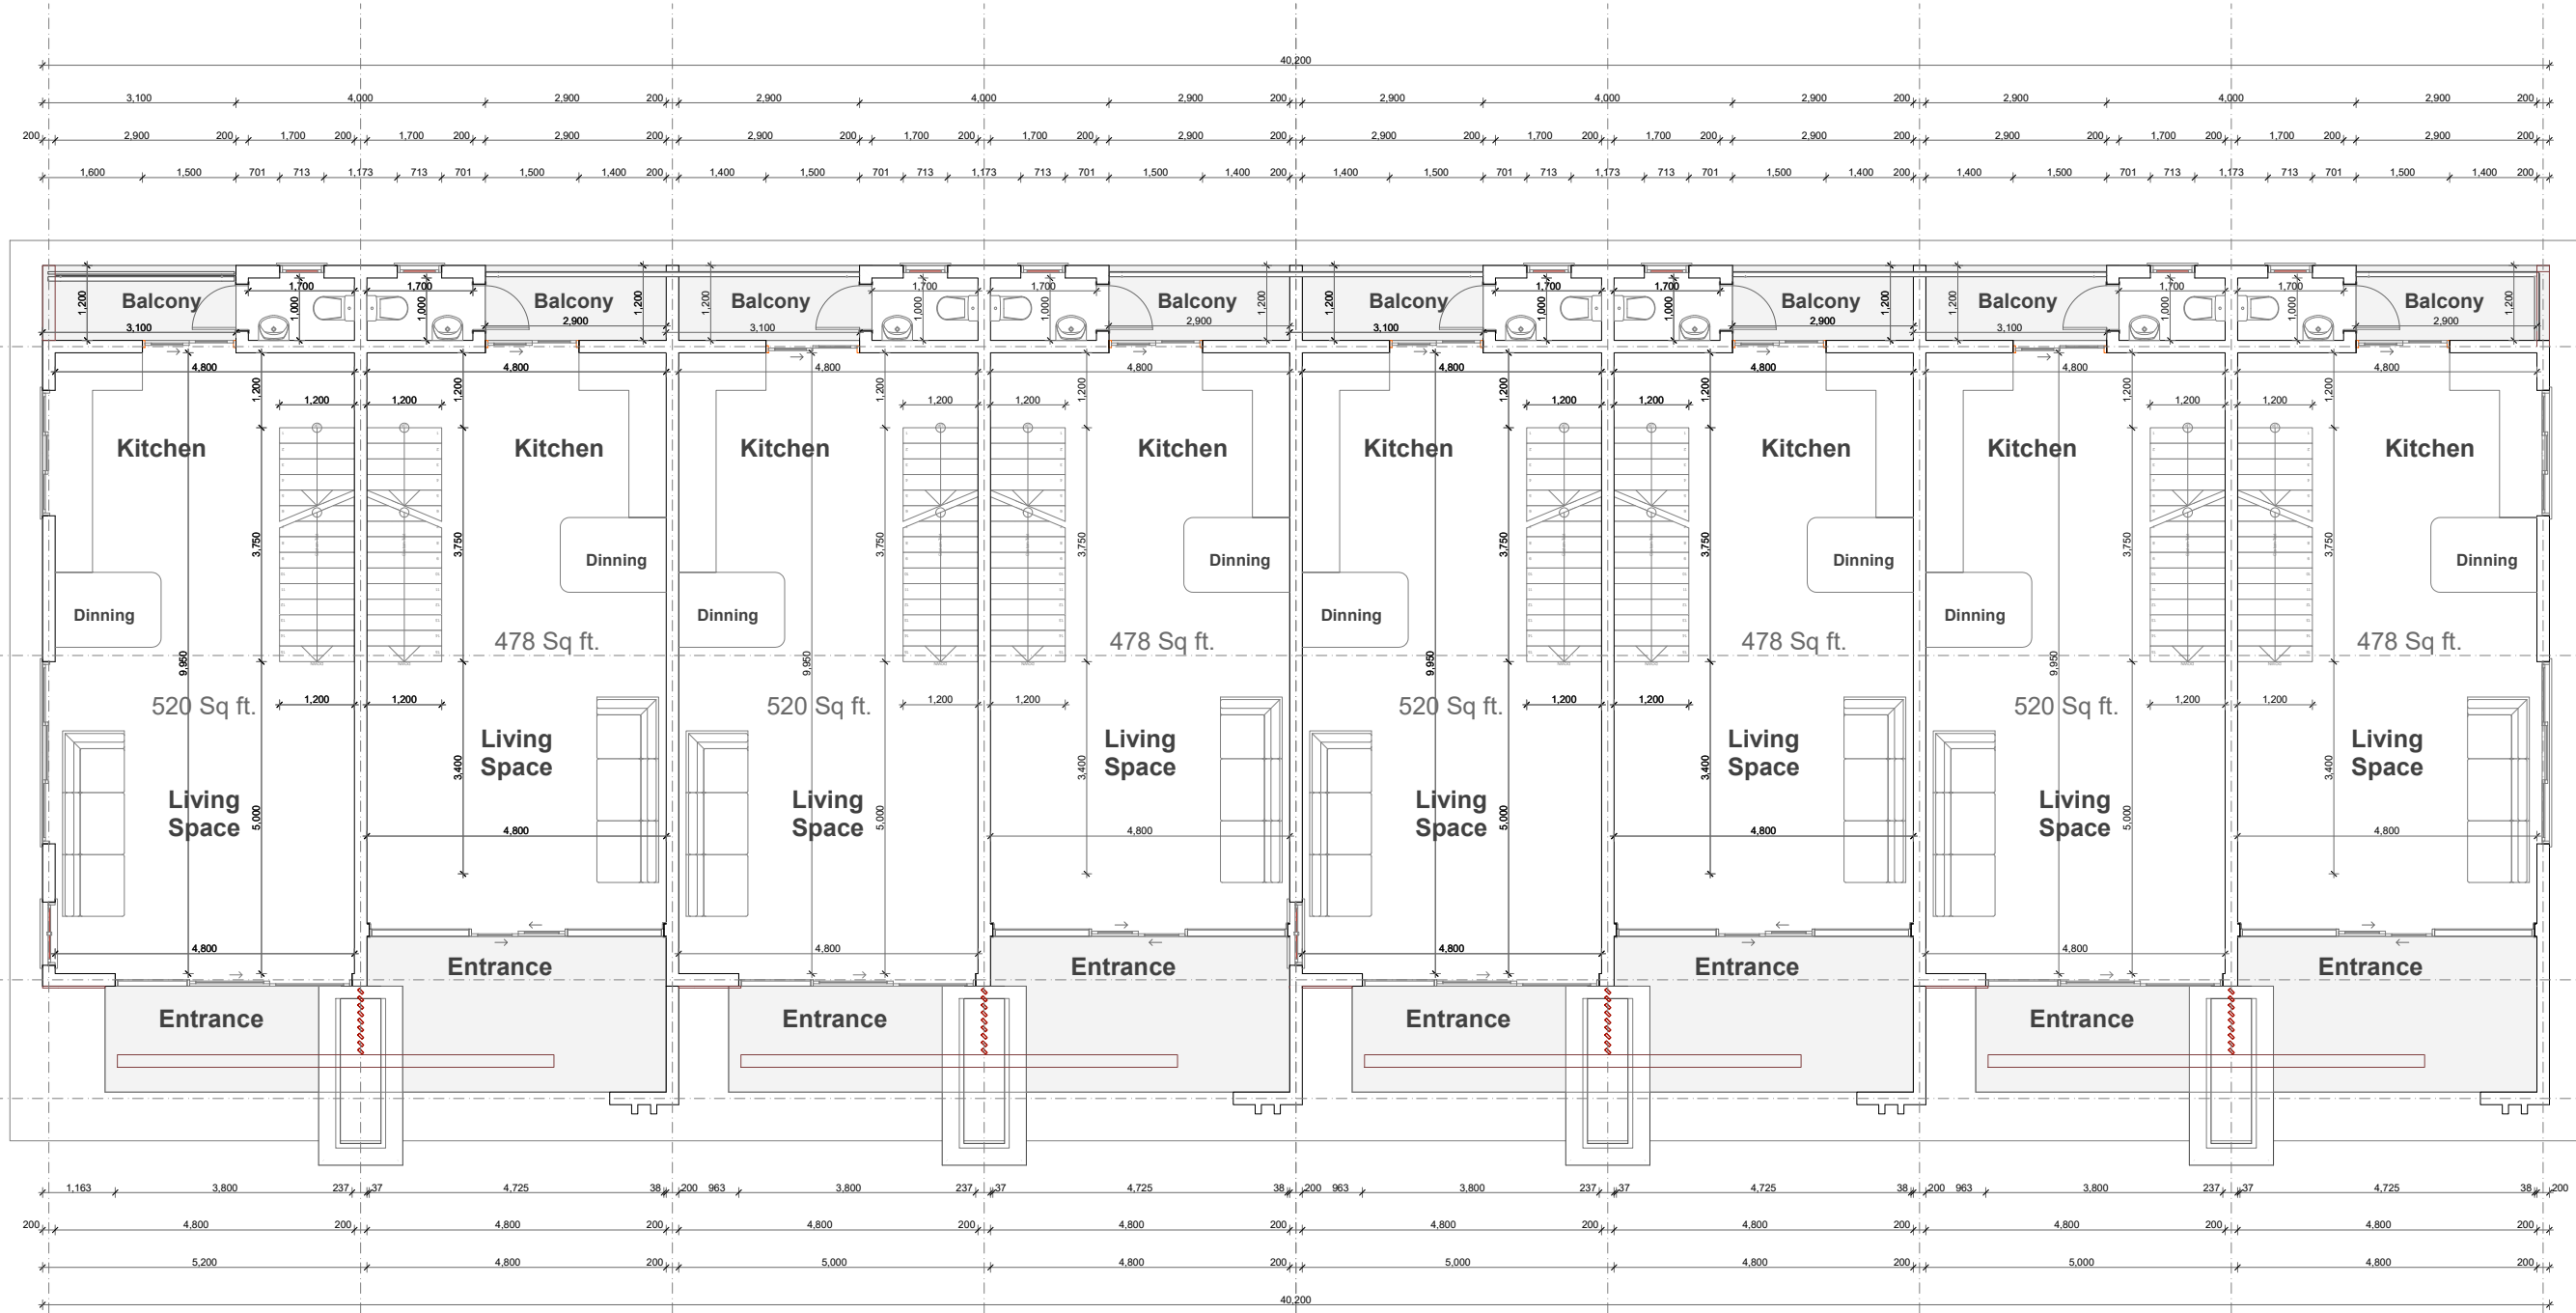

Block B (Two Bedroom Units)
Ground Floor Plan

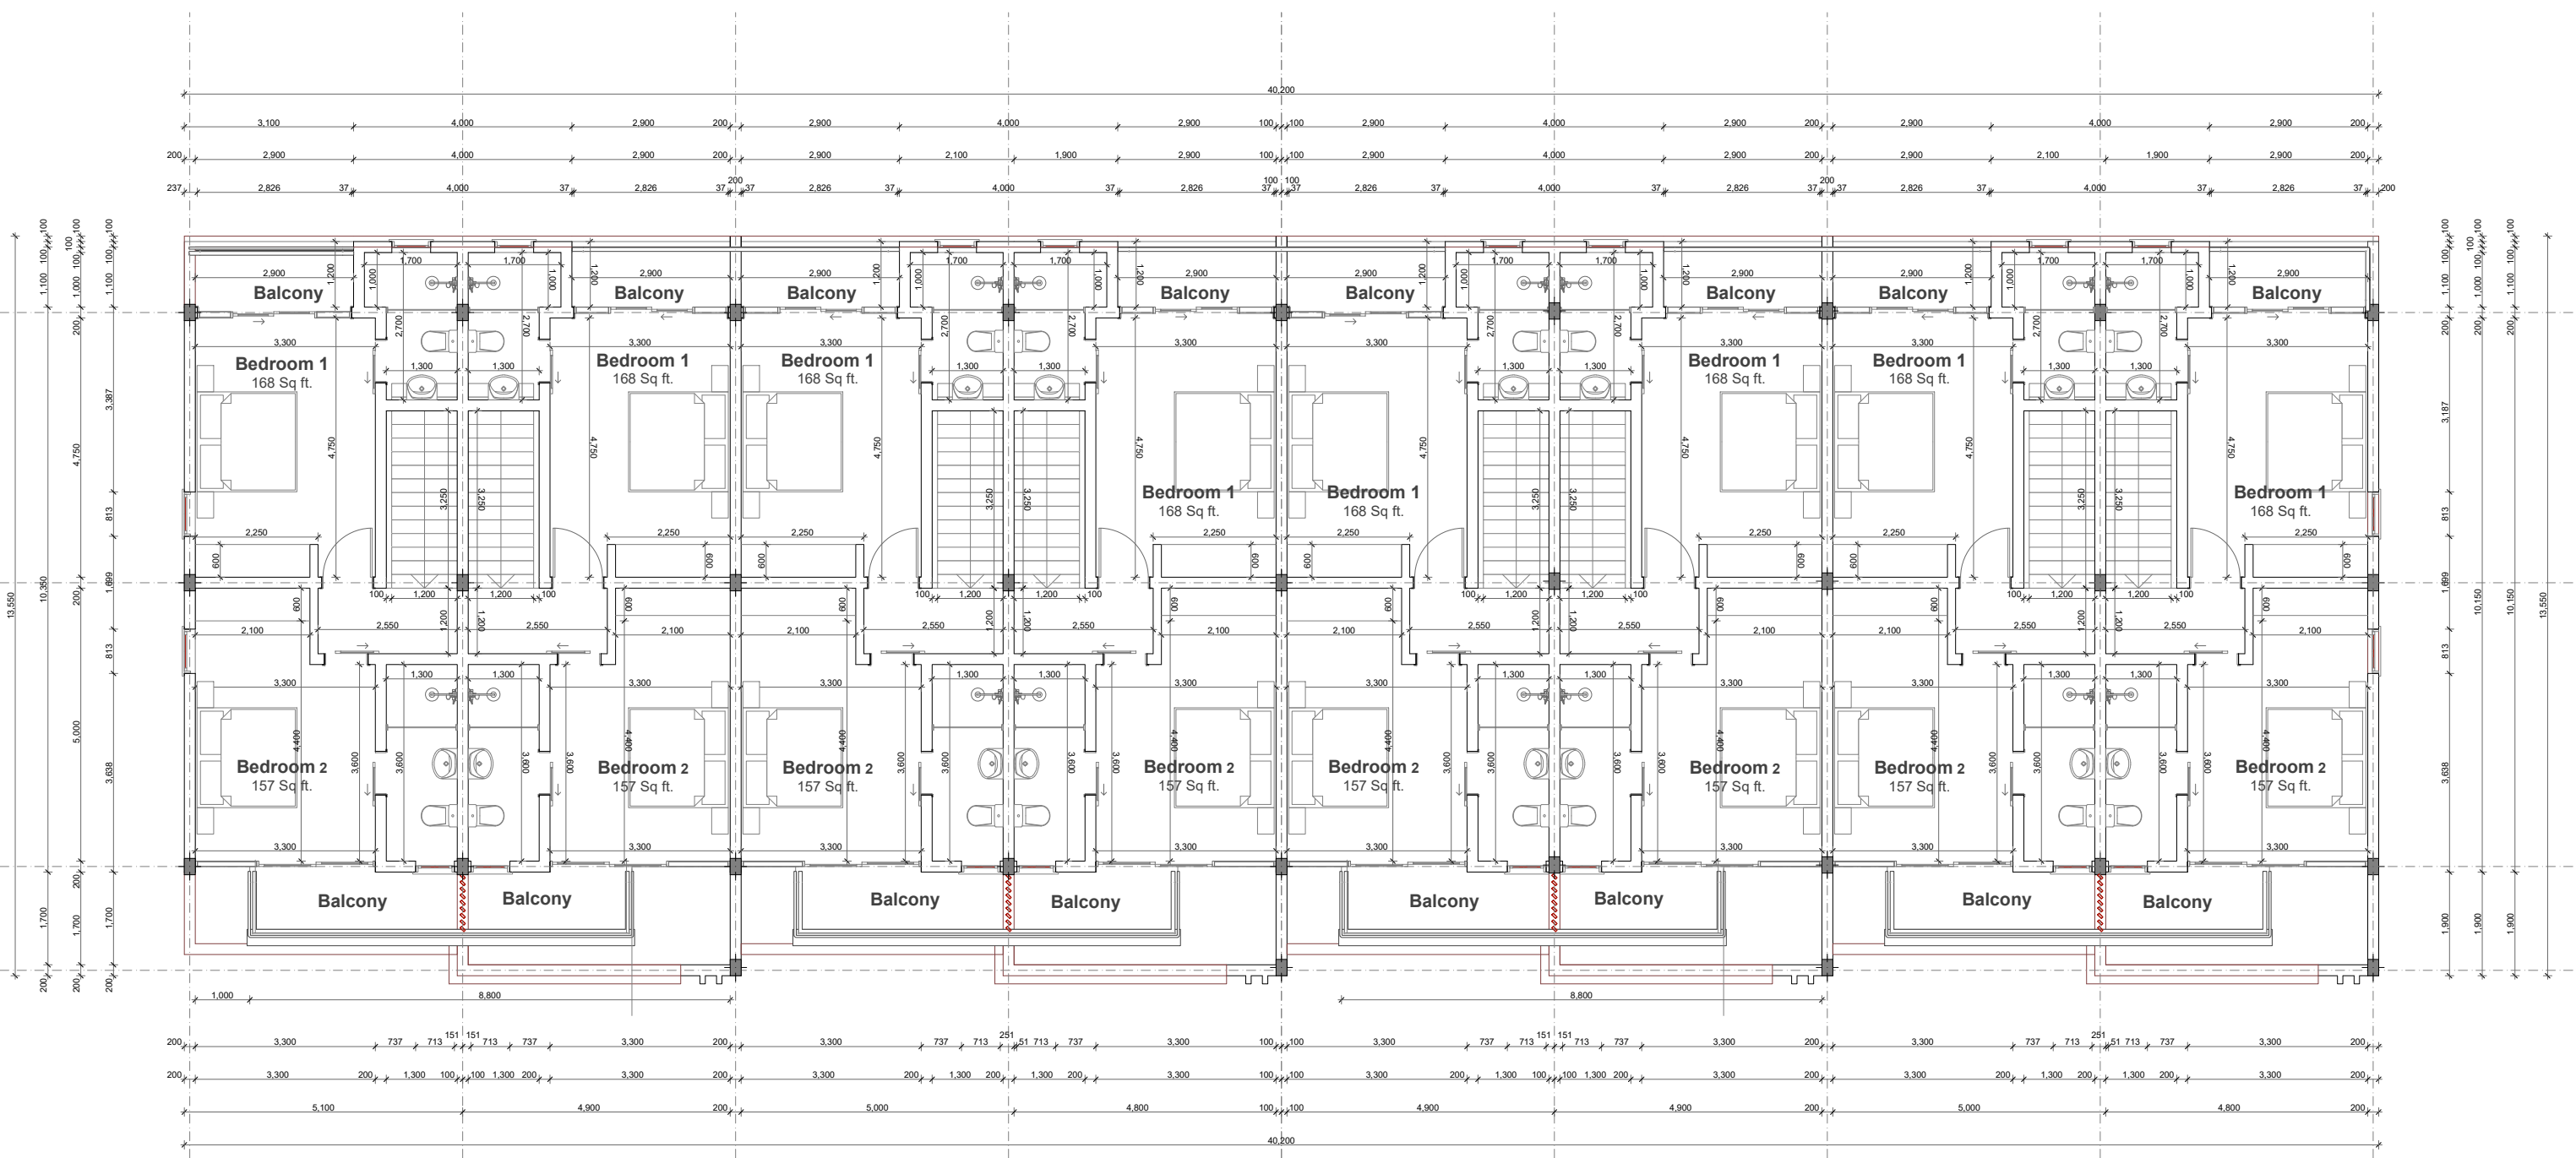


**Block B (Two Bedroom Units)
First Floor Plan**

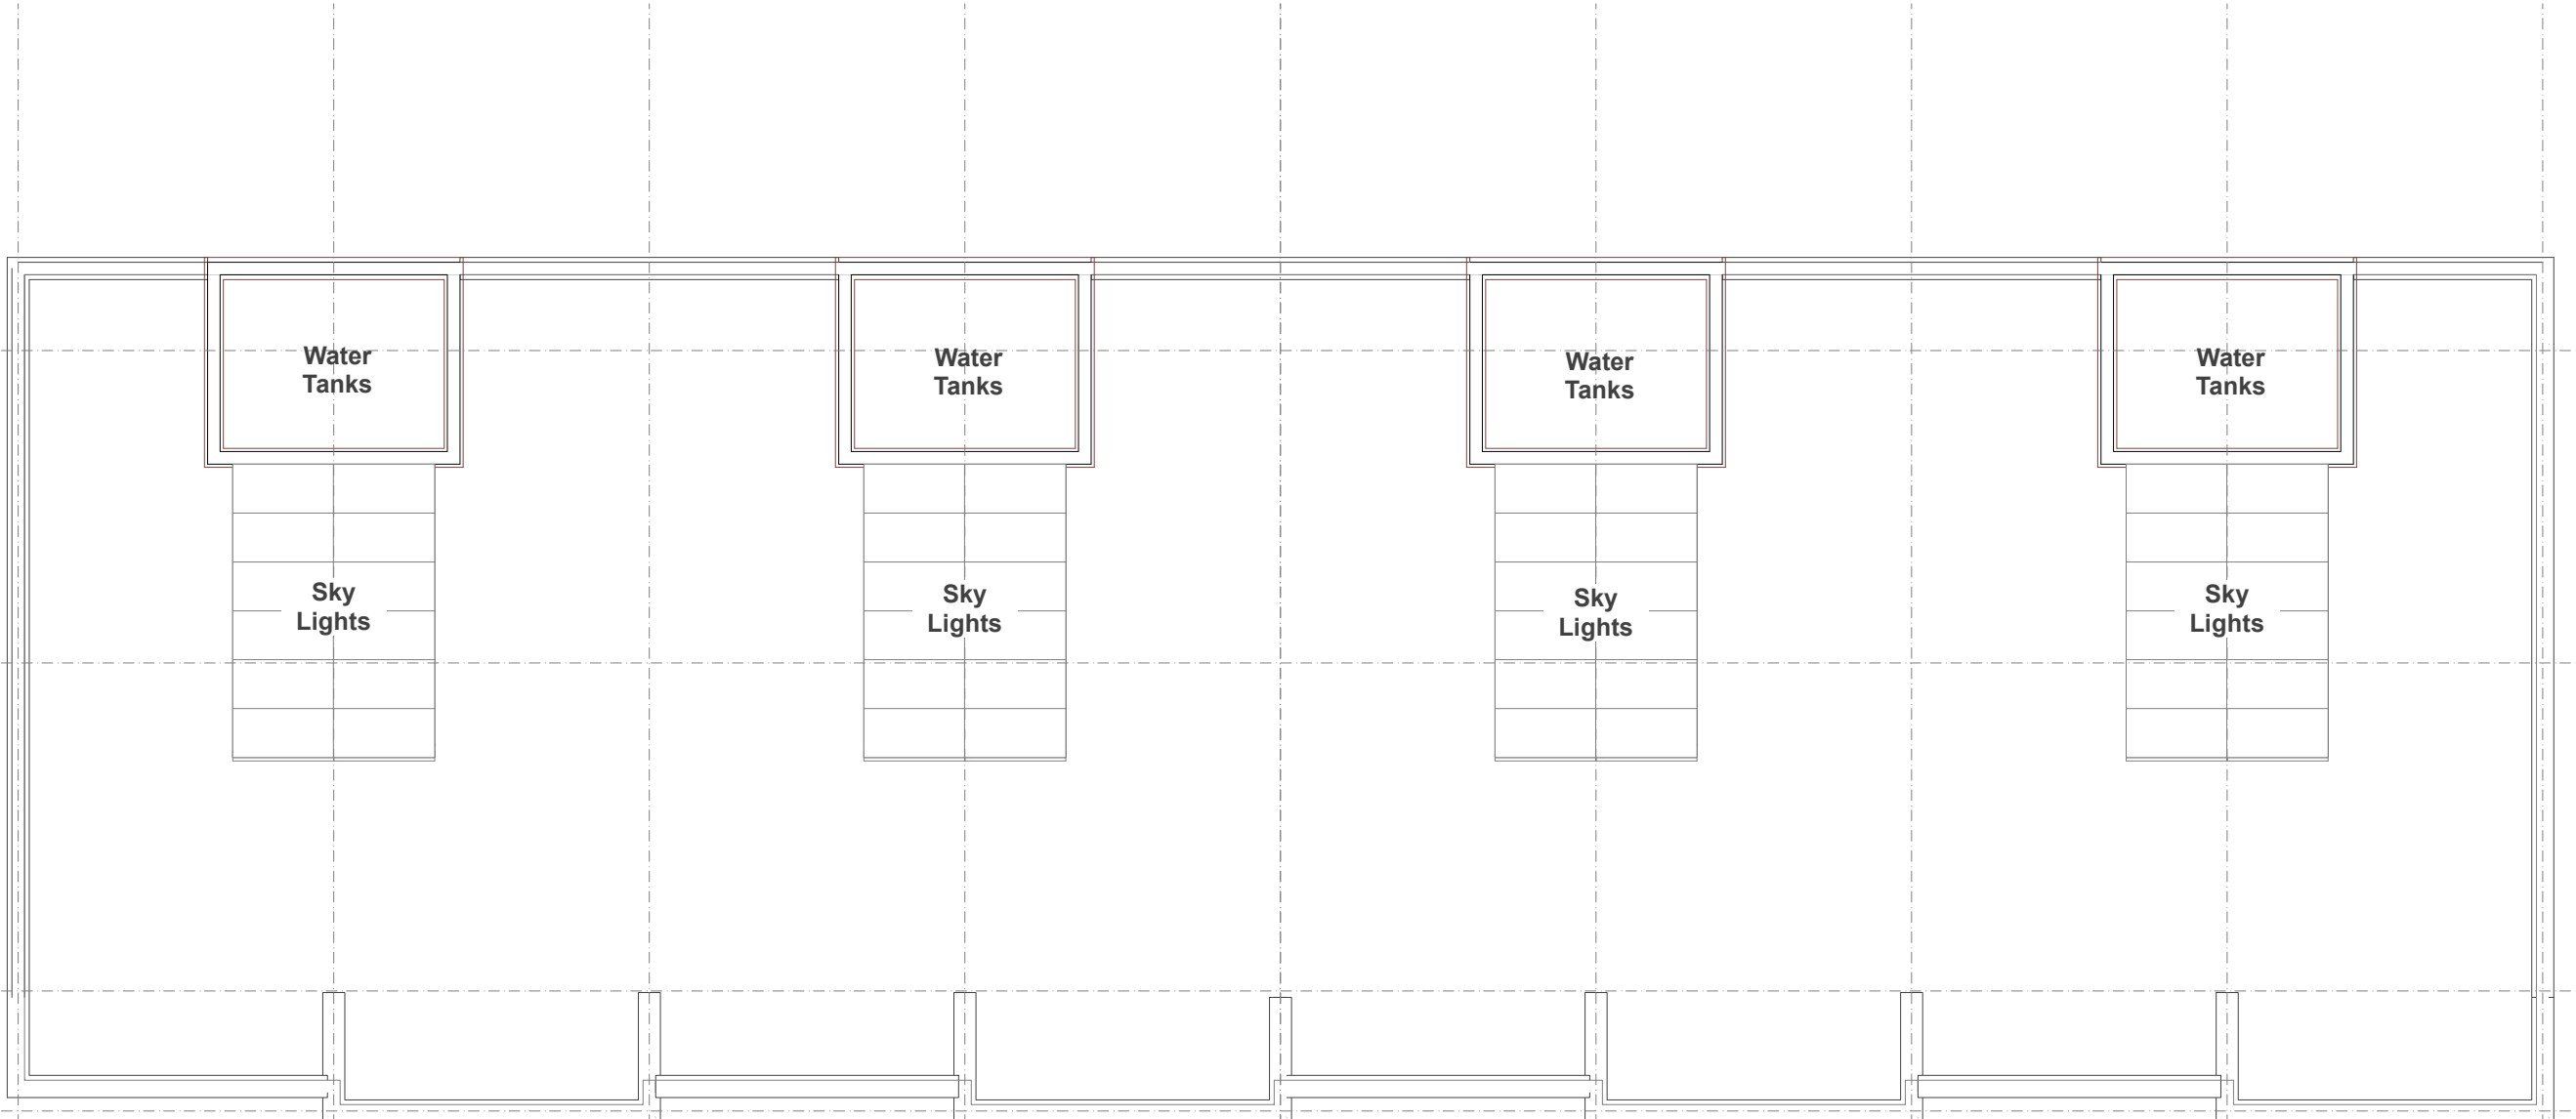


Block B (2 Bedroom Units)
Roof Plan




TYPICAL BLOCK C, D & E FLOOR PLANS (Scale 1:100)

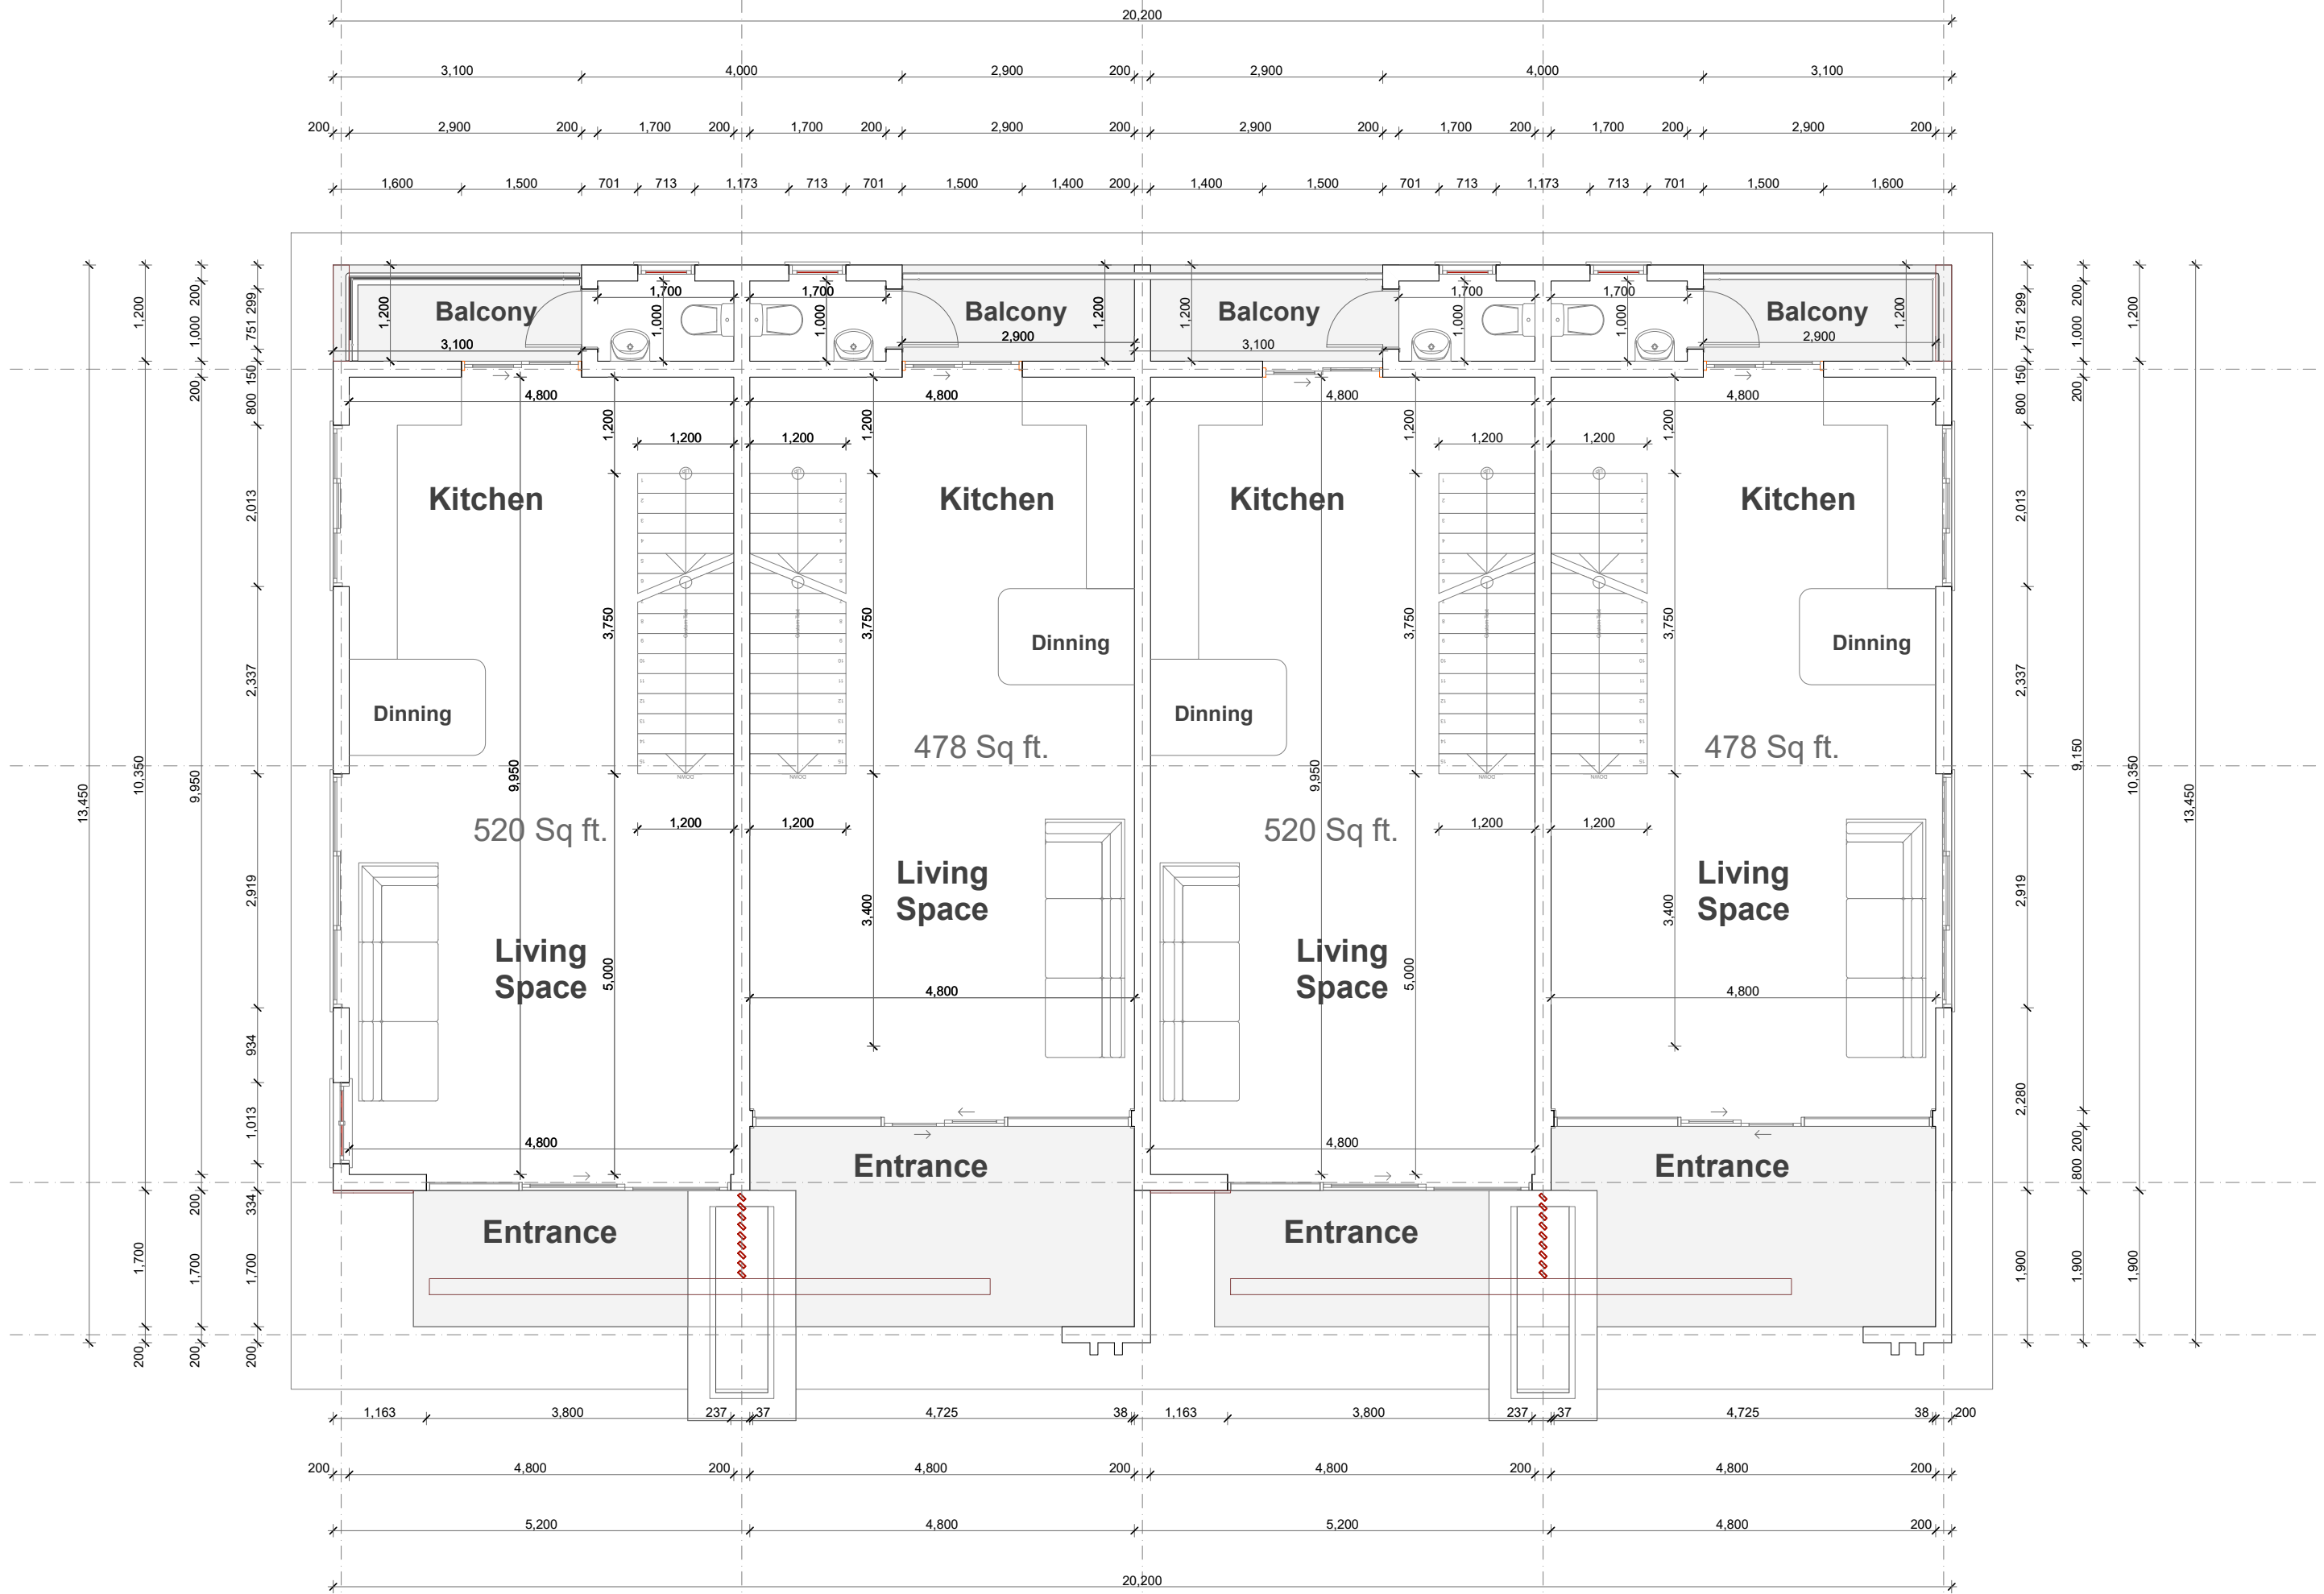

Block C,D&E (Two Bedroom Units)
Ground Floor Plan

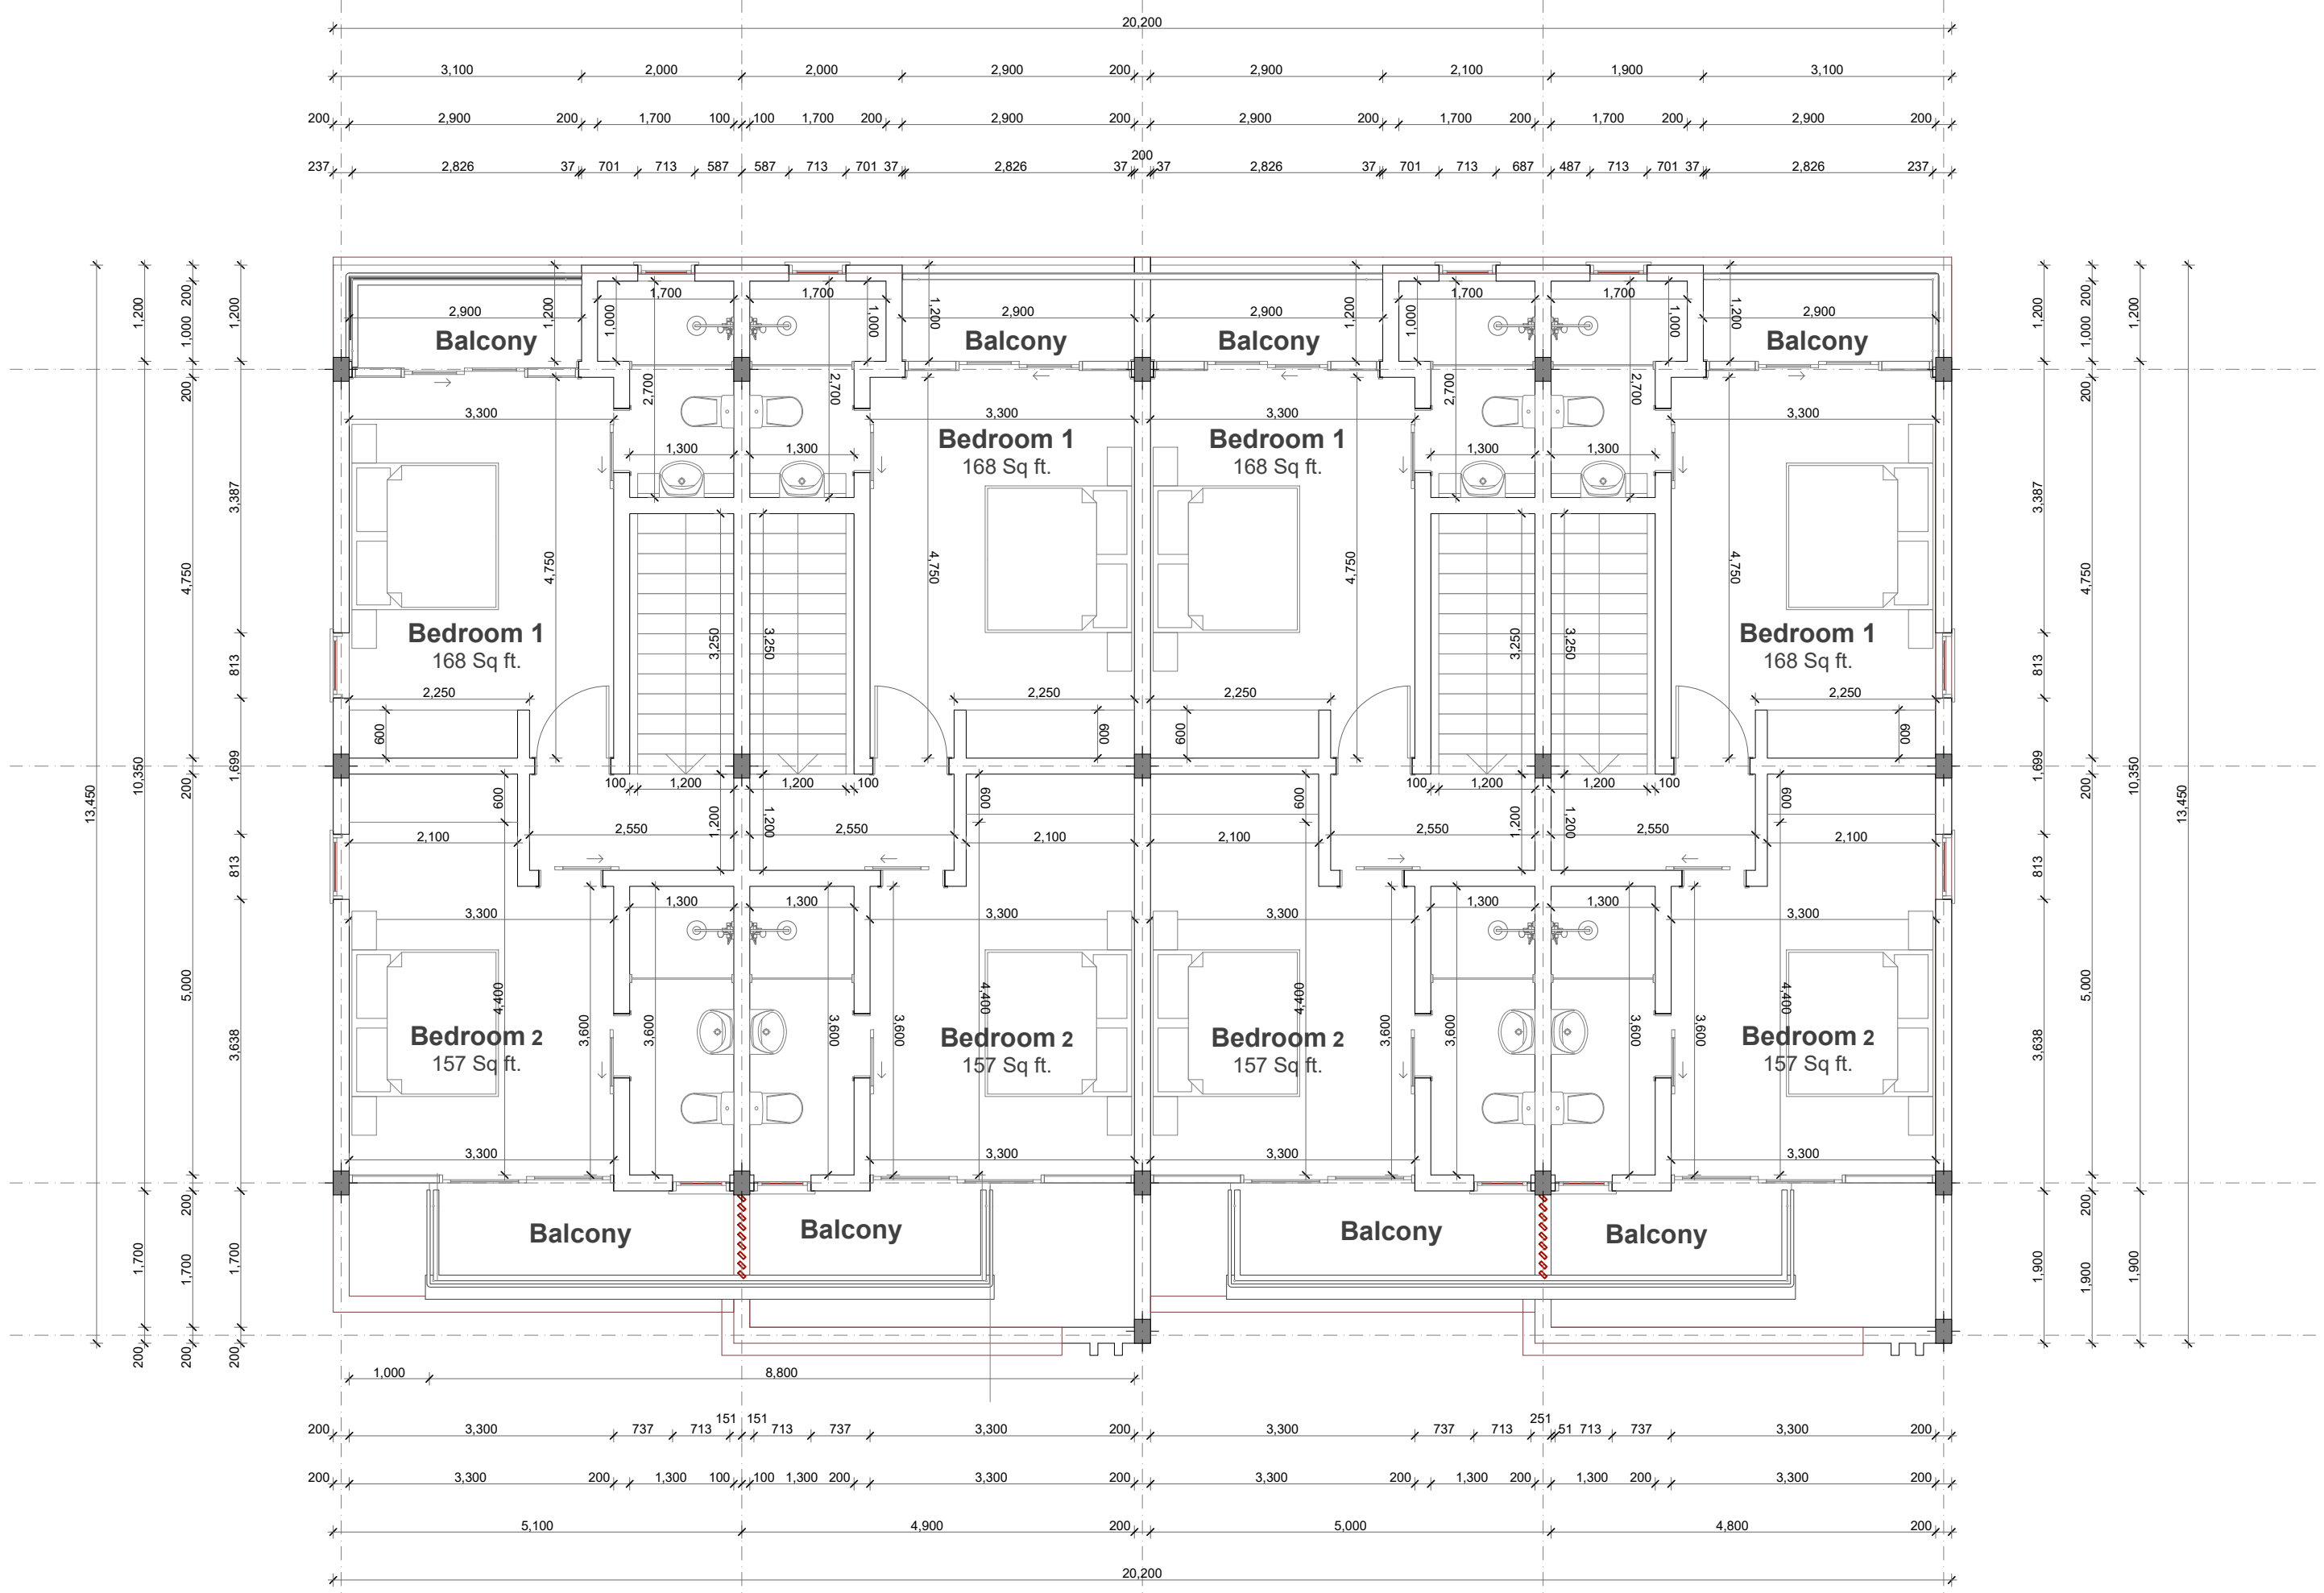


Block C,D&E (Two Bedroom Units)
First Floor Plan

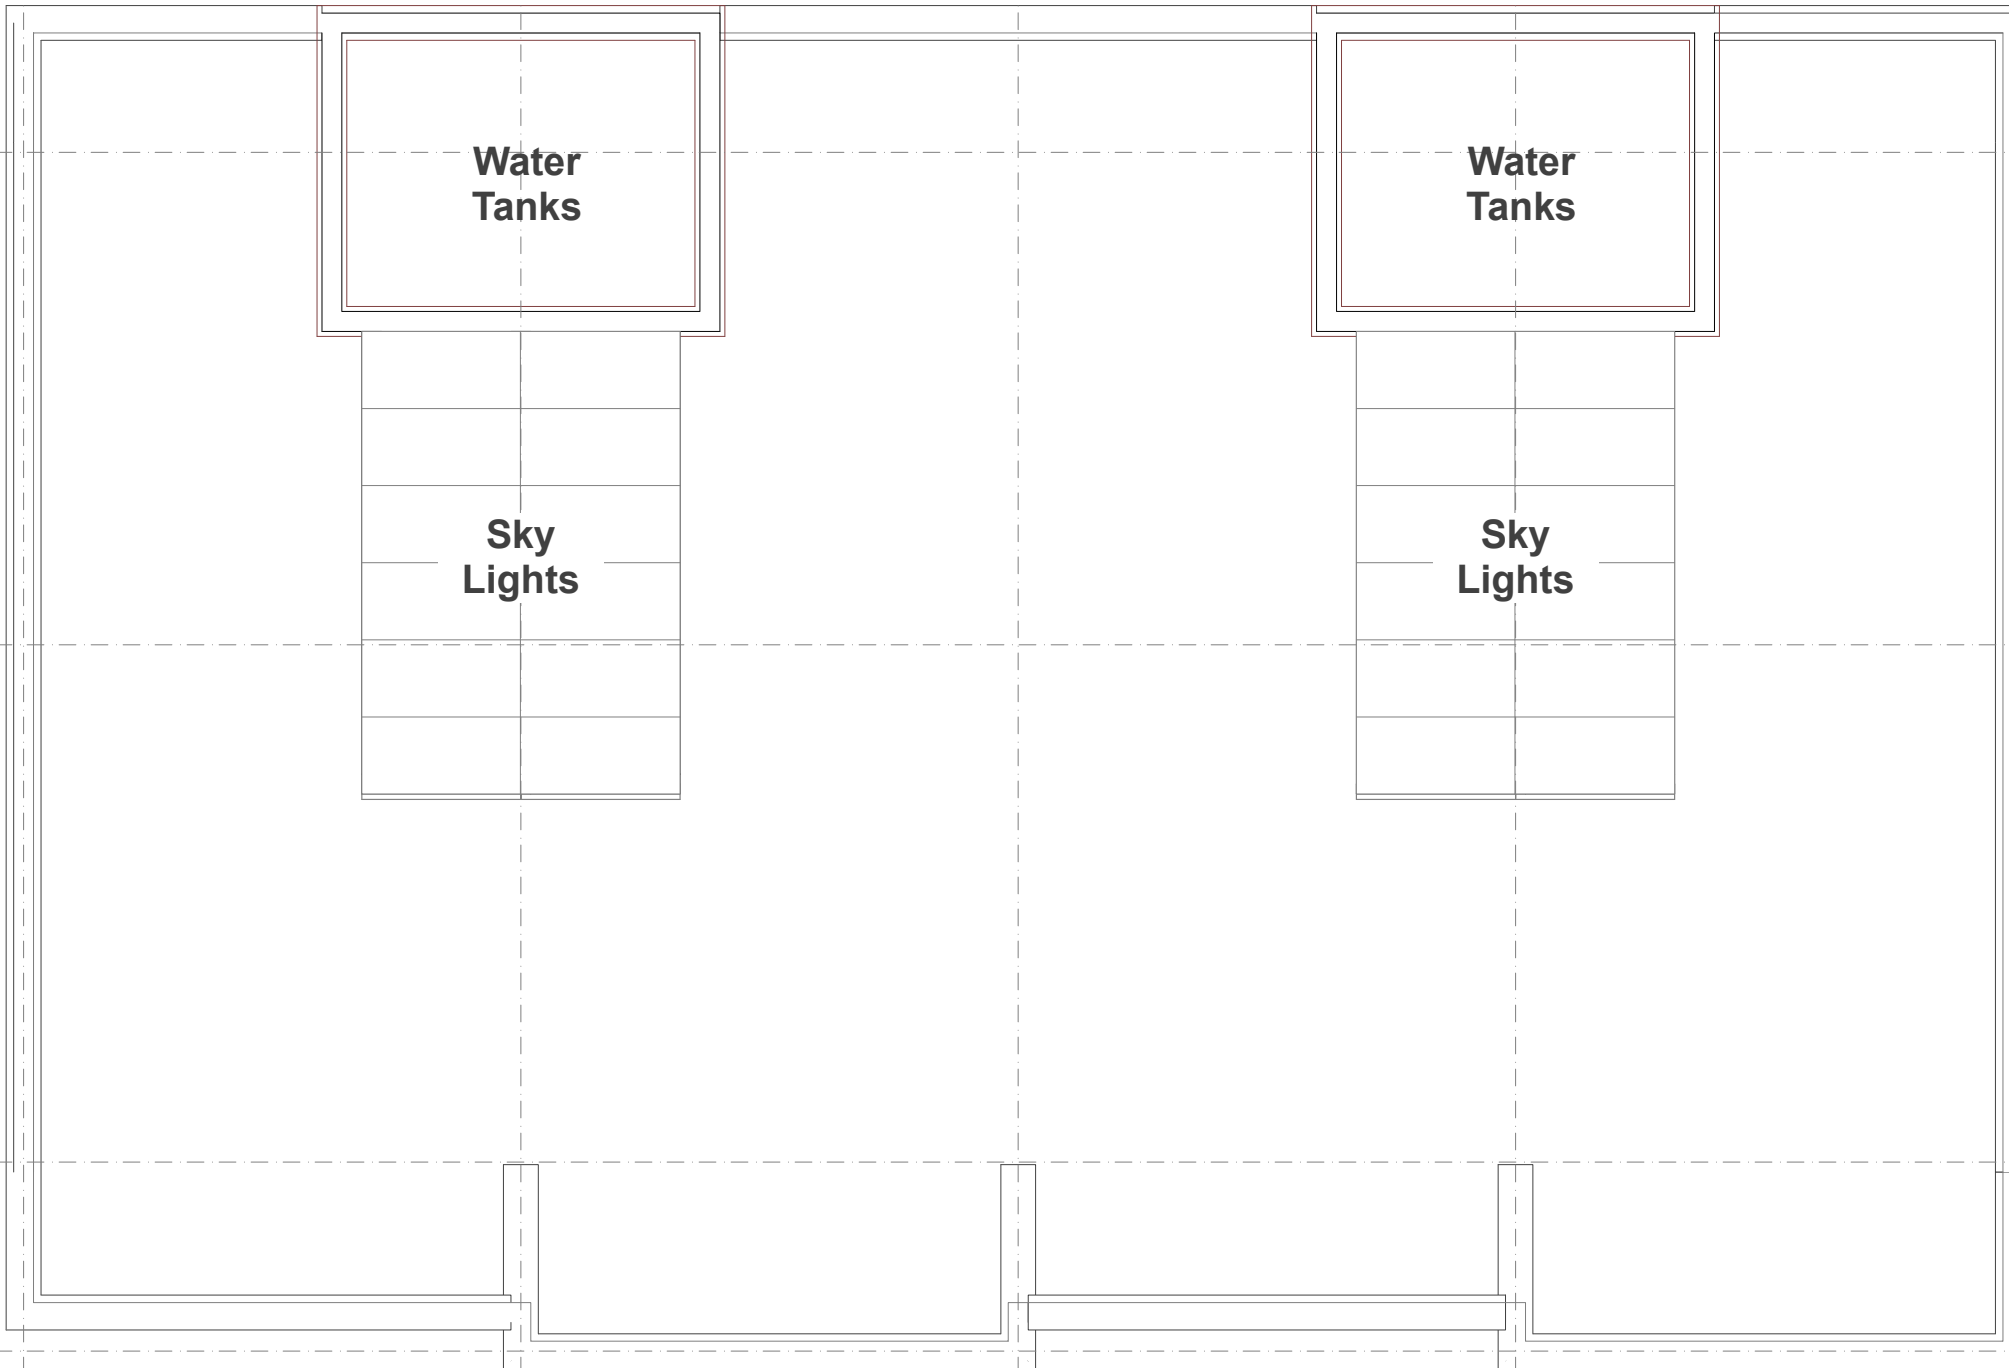


Block C,D&E (Two Bedroom Units)
Roof Plan



BLOCK G FLOOR PLANS (Scale 1:100)

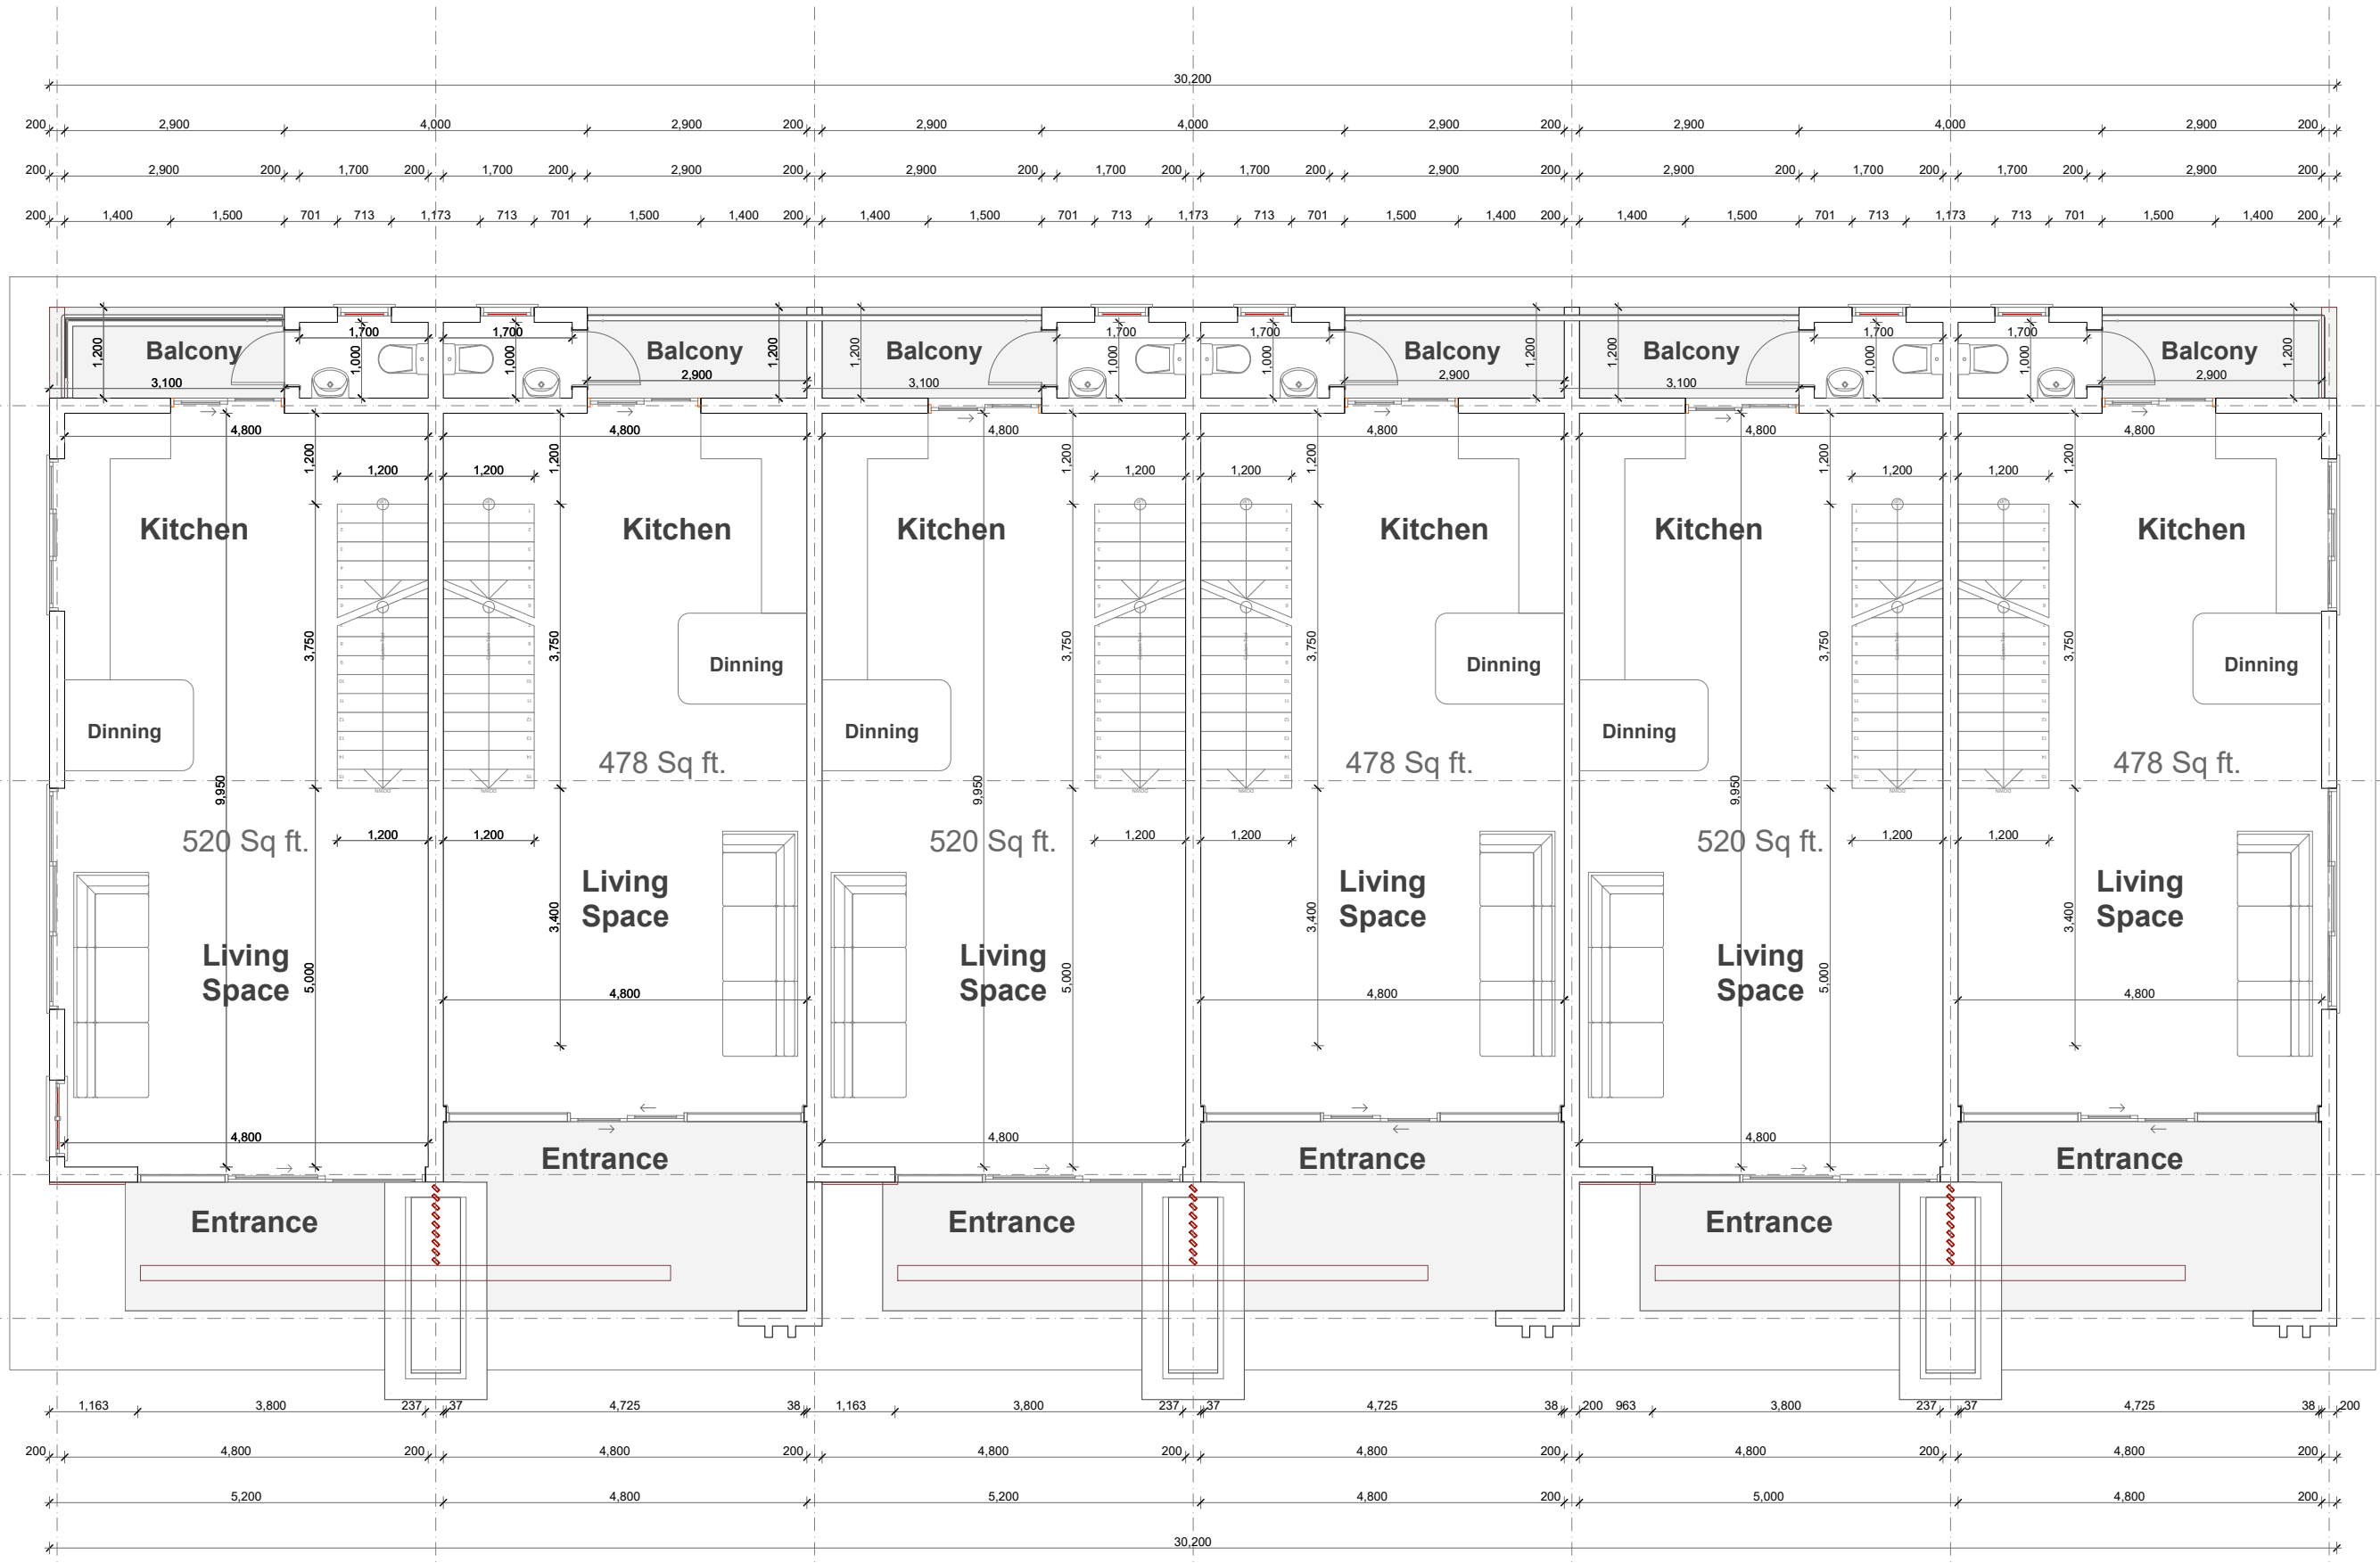

Block G (Two Bedroom Units)
Ground Floor Plan

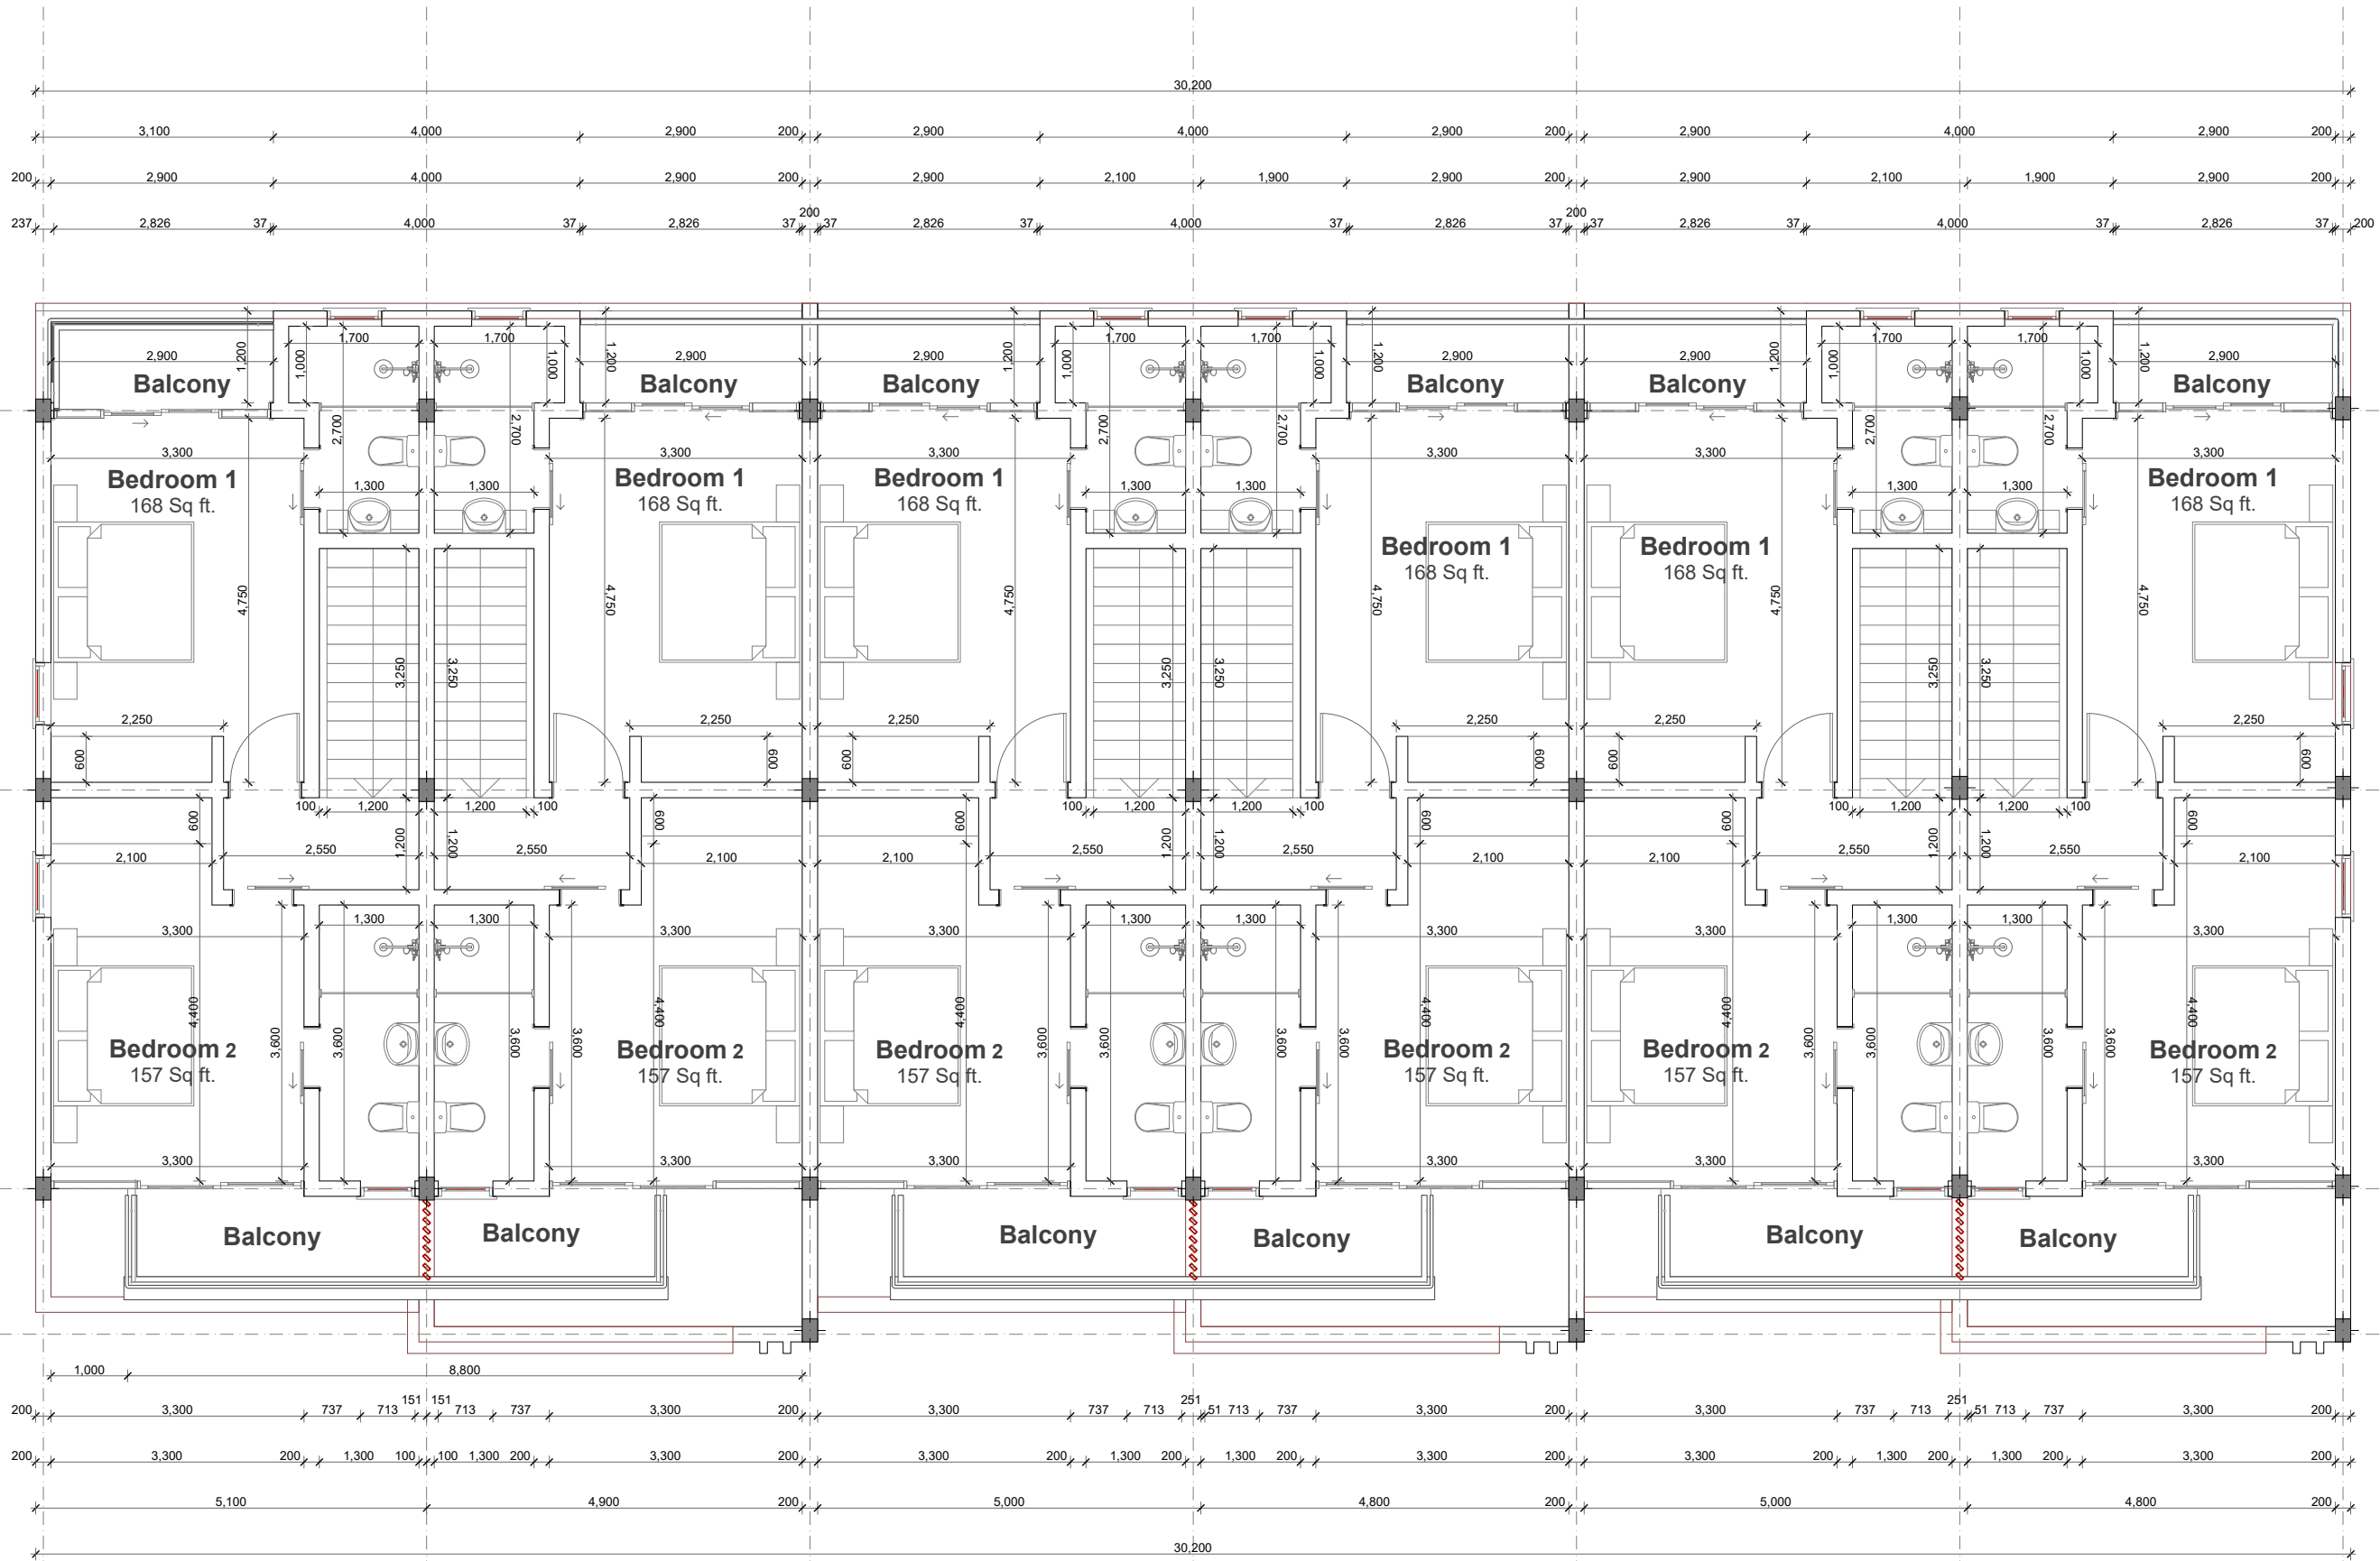

Block G (Two Bedroom Units)
First Floor Plan